



PRODUCED BY  
CITY OF FORT WAYNE  
G.I.S. DEPARTMENT

**LEGEND**

- SEWER / COMBO MANHOLE
- STORM MANHOLE
- ⊗ RETIRED MANHOLE
- △ CATCH BASIN
- INLET
- CLEANOUT
- ⊕ DISCHARGE
- ⊠ GATE VALVE
- ⌒ HEADWALL
- ⌒ HEADWALL w/FLAPGATE
- BULKHEAD / PLUG
- ⊡ PUMP STATION
- ⊡ REGULATOR
- ⊖ VALVE PIT
- ⊕ AIR RELEASE VALVE
- ▼ DUCKBILL FLAPGATE


- SANITARY PIPE
- STORM PIPE
- COMBINED PIPE
- PRESSURIZED MAIN
- PRIVATE MAIN
- RETIRED MAIN

R22 176 STRUCTURE ID  
12345 PROJECT ID

NOTICE: THE INFORMATION DEPICTED ON THIS MAP CONCERNING LOCATION, TYPE, SIZE AND MATERIAL OF UNDERGROUND UTILITIES IS NOT GUARANTEED TO BE ACCURATE OR ALL INCLUSIVE. INFORMATION SHOWN WAS OBTAINED FROM AVAILABLE RECORDS. FIELD INVESTIGATION SHOULD BE CONDUCTED TO DETERMINE ACCURACY.


**CITY OF FORT WAYNE**  
**CITY UTILITIES**  
CITIZENS SQUARE  
200 E. BERRY STREET  
FORT WAYNE, IN 46802

SE 1/4 SEC. 18  
TOWNSHIP 31 N, RANGE 12 E  
WASHINGTON TWP, ALLEN CO.  
MAP SCALE : 1" = 200'

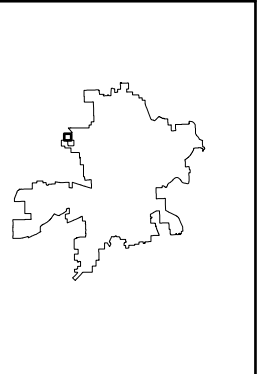

MAP NO.  
**E38**

1/7/2025

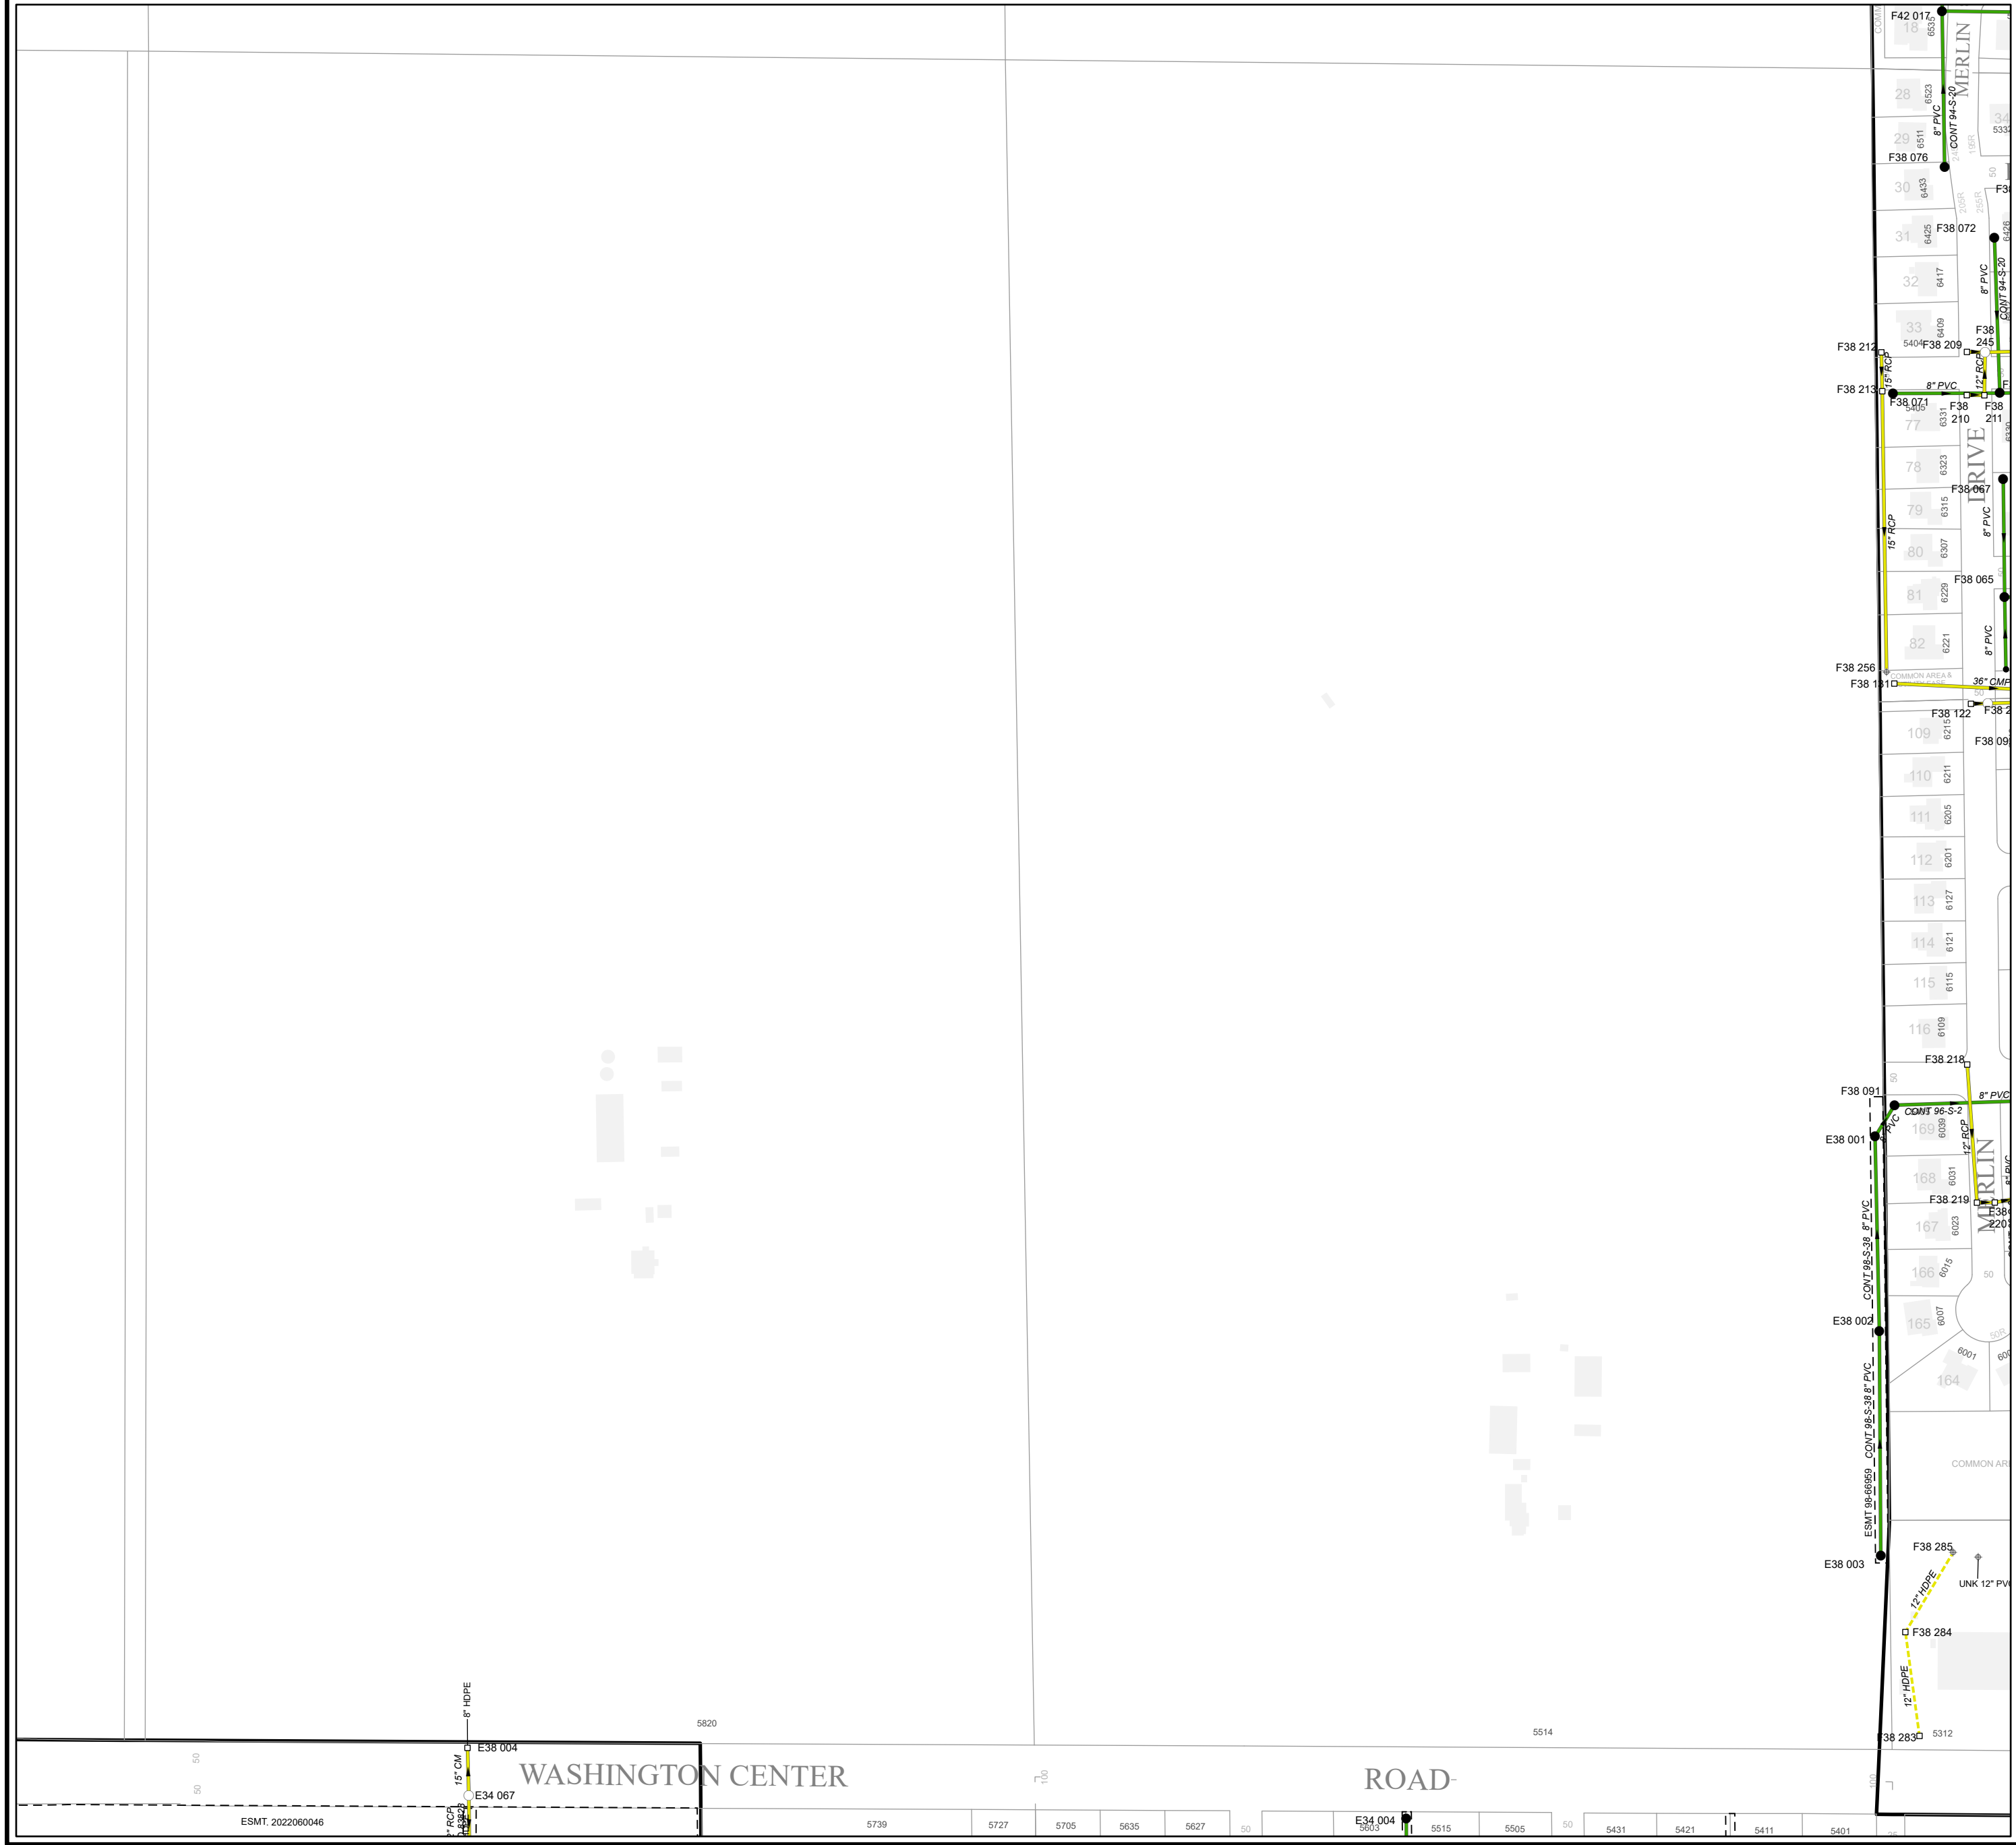

ESMT. 2022060046

5739

5727

5705

5635

5627

50

E34 004  
5603

5515

5505

50

5431

5421

5411

5401

WASHINGTON CENTER

ROAD

42017  
18 6537  
28 6523  
29 6511  
F38 076  
6433  
6425  
31 F38 072  
6417  
32  
6409  
33 F38 212  
5404 F38 209  
F38 245  
F38 071  
6331  
F38 210  
F38 211  
77  
78  
79  
80  
81  
82  
F38 067  
6315  
6307  
F38 065  
6229  
6221  
F38 256  
F38 122  
F38 218  
F38 091  
E38 001  
E38 002  
E38 003  
F38 285  
F38 284  
F38 283  
5312