




PRODUCED BY  
CITY OF FORT WAYNE  
G.I.S. DEPARTMENT

**LEGEND**


- SEWER / COMBO MANHOLE
  - STORM MANHOLE
  - ⊗ RETIRED MANHOLE
  - △ CATCH BASIN
  - INLET
  - CLEANOUT
  - ⊕ DISCHARGE
  - ⊠ GATE VALVE
  - ⌒ HEADWALL
  - ⌒ HEADWALL w/FLAPGATE
  - I BULKHEAD / PLUG
  - PS PUMP STATION
  - R REGULATOR
  - ⊖ VALVE PIT
  - ⊕ AIR RELEASE VALVE
  - ▼ DUCKBILL FLAPGATE
  - SANITARY PIPE
  - STORM PIPE
  - COMBINED PIPE
  - PRESSURIZED MAIN
  - PRIVATE MAIN
  - RETIRED MAIN
  - R22 176 STRUCTURE ID
  - 12345 PROJECT ID
- NOTICE: THE INFORMATION DEPICTED ON THIS MAP CONCERNING LOCATION, TYPE, SIZE AND MATERIAL OF UNDERGROUND UTILITIES IS NOT GUARANTEED TO BE ACCURATE OR ALL INCLUSIVE. INFORMATION SHOWN WAS OBTAINED FROM AVAILABLE RECORDS. FIELD INVESTIGATION SHOULD BE CONDUCTED TO DETERMINE ACCURACY.

CITY OF FORT WAYNE  
CITY UTILITIES  
CITIZENS SQUARE  
200 E. BERRY STREET  
FORT WAYNE, IN 46802

SW 1/4 SEC. 5  
TOWNSHIP 29 N, RANGE 12 E  
PLEASANT TWP, ALLEN CO.  
MAP SCALE : 1" = 200'

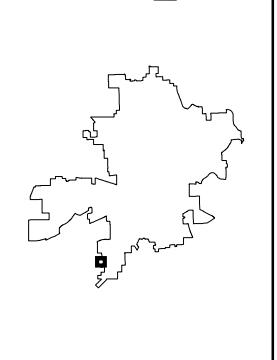

MAP NO.  
**F43**  
10/12/2018

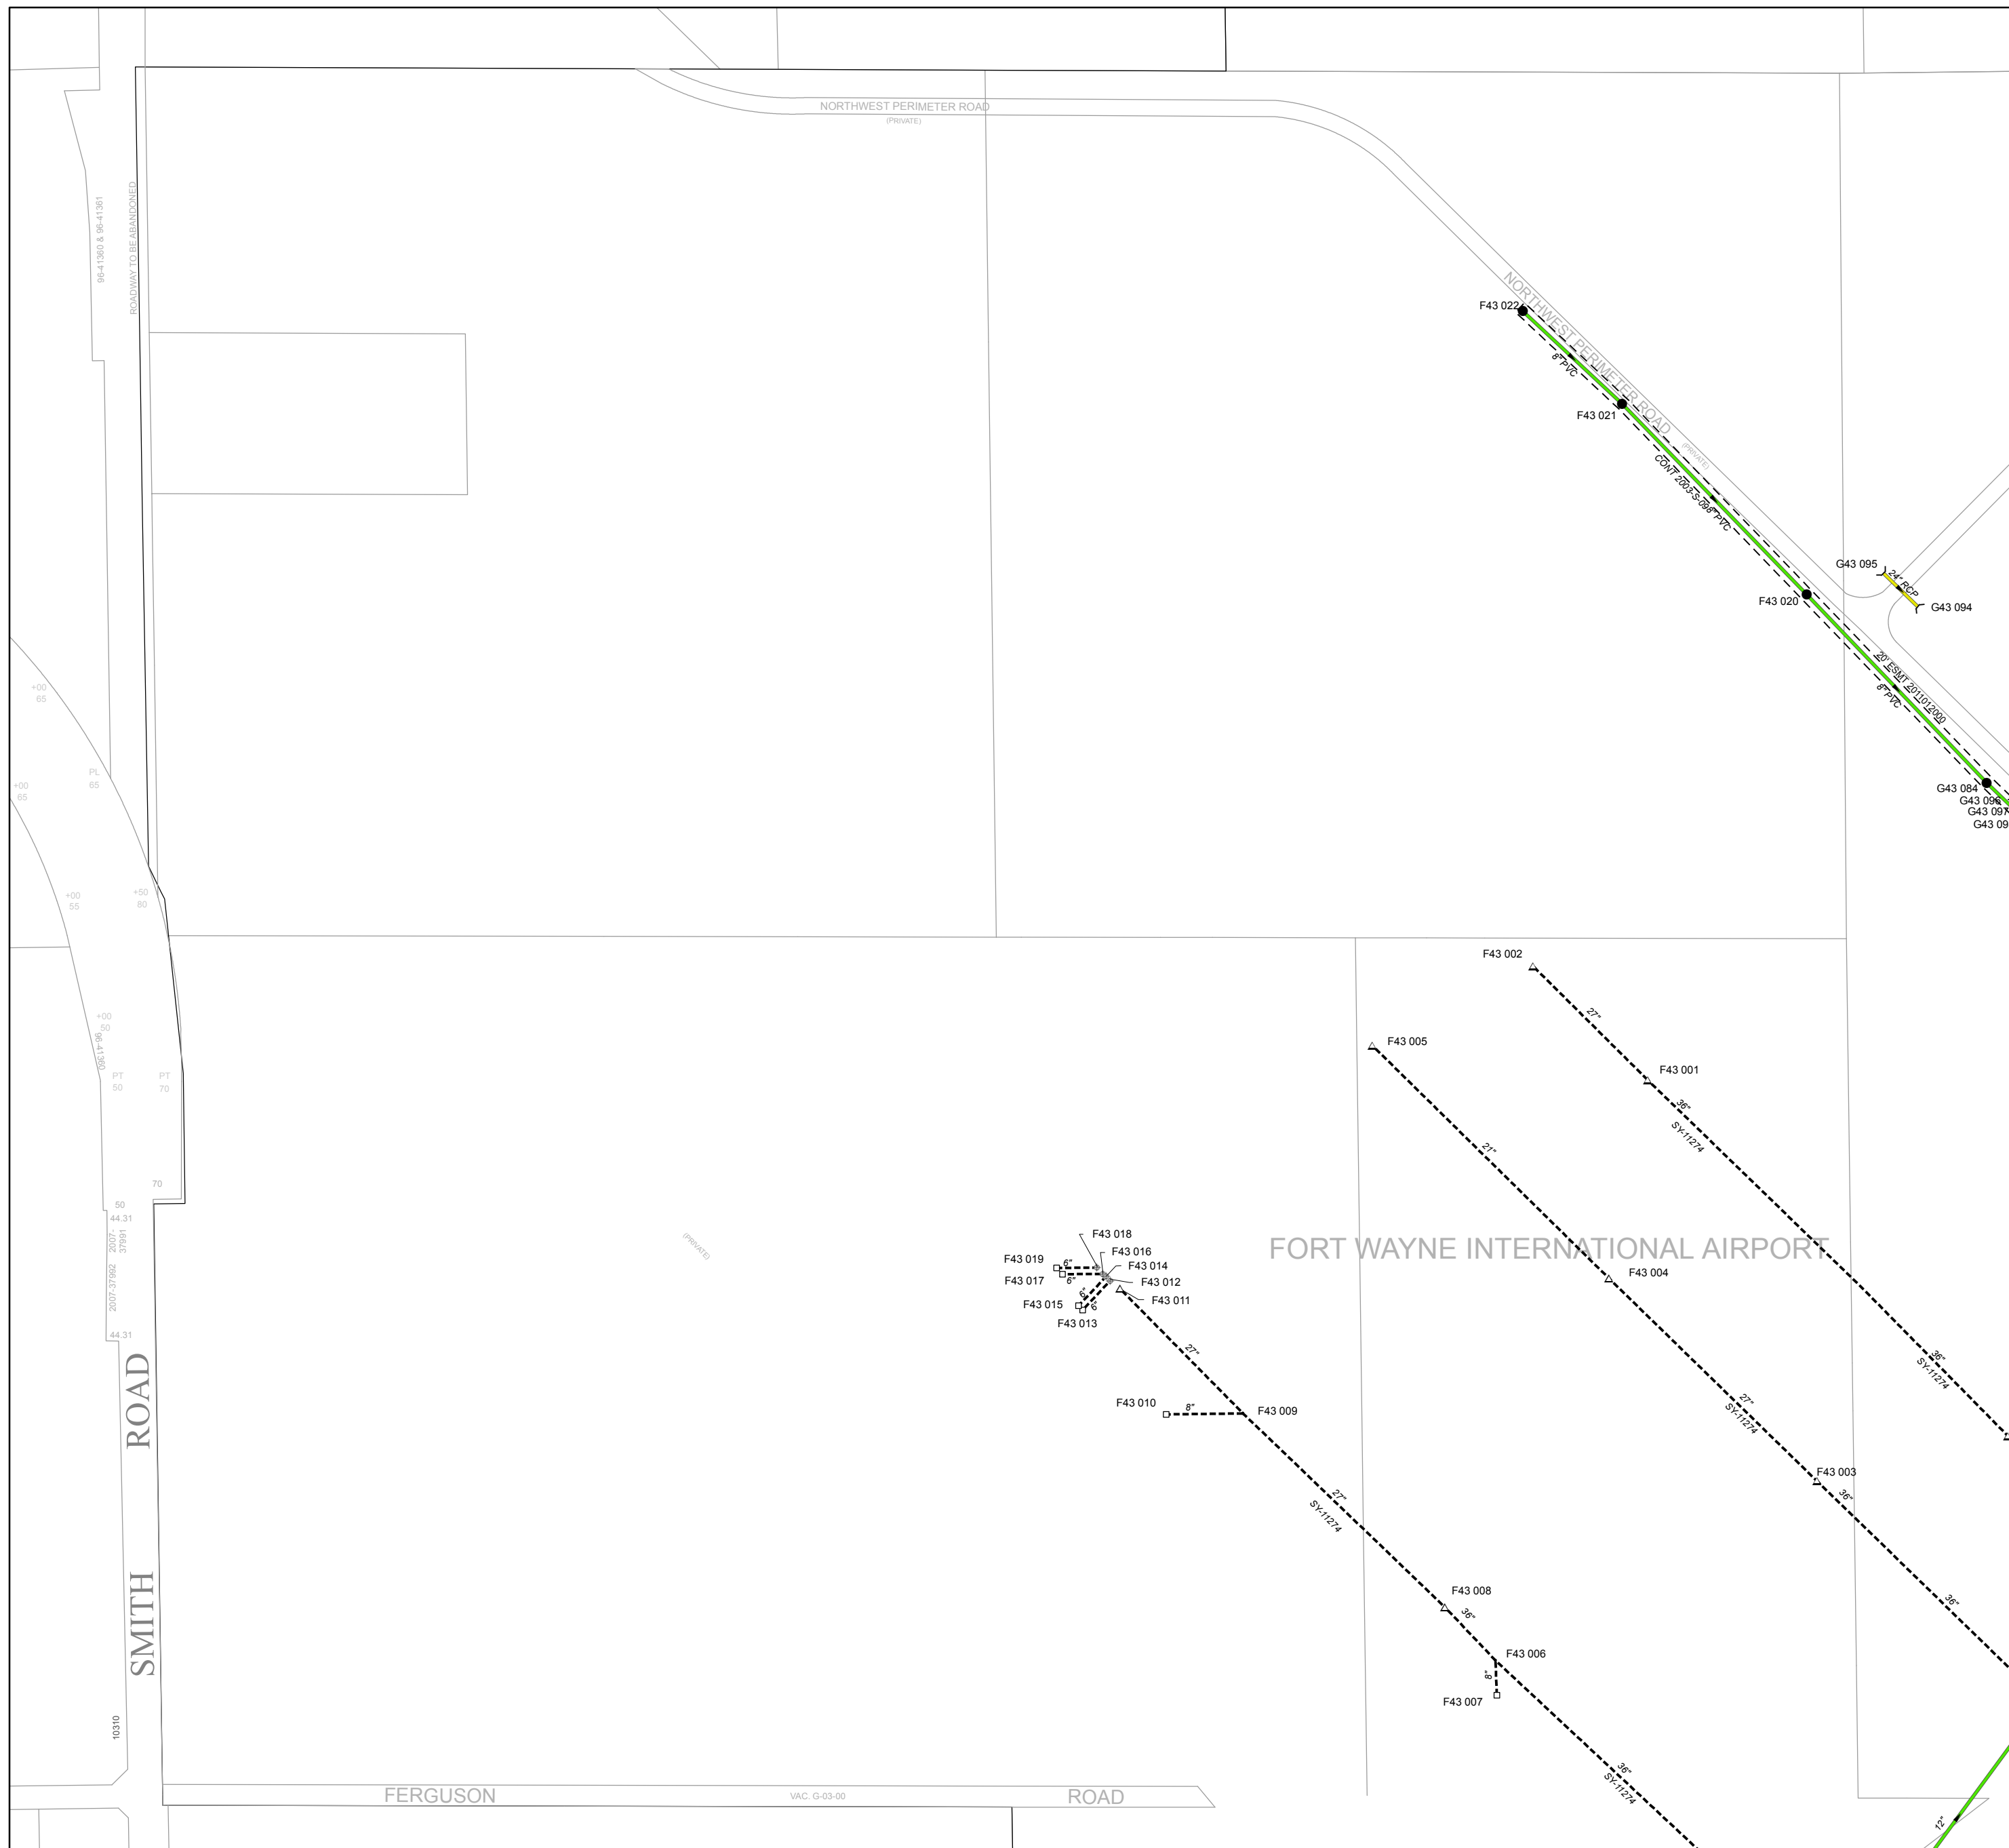

FORT WAYNE INTERNATIONAL AIRPORT

NORTHWEST PERIMETER ROAD  
(PRIVATE)

F43 022  
8" 77C

F43 021

F43 020

G43 095

G43 094

G43 084  
G43 096  
G43 097  
G43 098

F43 018  
F43 016  
F43 014  
F43 012  
F43 011  
F43 010  
F43 009  
F43 015  
F43 013  
F43 017  
F43 019

F43 005

F43 001

F43 002

F43 004

F43 003

F43 008

F43 006

F43 007

96-41380 & 96-41361  
ROADWAY TO BE ABANDONED

SMITH ROAD

FERGUSON ROAD

VAC. G-03-00

ROAD

Vertical text labels for manholes and structures: F43 019, F43 017, F43 015, F43 013, F43 010, F43 009, F43 008, F43 007, F43 006, F43 005, F43 004, F43 003, F43 002, F43 001, G43 098, G43 097, G43 096, G43 095, G43 094, G43 084.