



PRODUCED BY
CITY OF FORT WAYNE
G.I.S. DEPARTMENT


LEGEND

- SEWER / COMBO MANHOLE
- STORM MANHOLE
- ⊗ RETIRED MANHOLE
- △ CATCH BASIN
- INLET
- CLEANOUT
- ⊕ DISCHARGE
- ⊠ GATE VALVE
- ⌒ HEADWALL
- ⌒ HEADWALL w/FLAPGATE
- I BULKHEAD / PLUG
- PS PUMP STATION
- R REGULATOR
- ⊖ VALVE PIT
- ⊕ AIR RELEASE VALVE
- ▼ DUCKBILL FLAPGATE
- SANITARY PIPE
- STORM PIPE
- COMBINED PIPE
- PRESSURIZED MAIN
- PRIVATE MAIN
- RETIRED MAIN
- R22 176 STRUCTURE ID
- 12345 PROJECT ID

NOTICE: THE INFORMATION DEPICTED ON THIS MAP CONCERNING LOCATION, TYPE, SIZE AND MATERIAL OF UNDERGROUND UTILITIES IS NOT GUARANTEED TO BE ACCURATE OR ALL INCLUSIVE. INFORMATION SHOWN WAS OBTAINED FROM AVAILABLE RECORDS. FIELD INVESTIGATION SHOULD BE CONDUCTED TO DETERMINE ACCURACY.

CITY OF FORT WAYNE
CITY UTILITIES
CITIZENS SQUARE
200 E. BERRY STREET
FORT WAYNE, IN 46802


SW 1/4 SEC. 28
TOWNSHIP 29 N, RANGE 12 E
PLEASANT TWP, ALLEN CO.
MAP SCALE : 1" = 200'

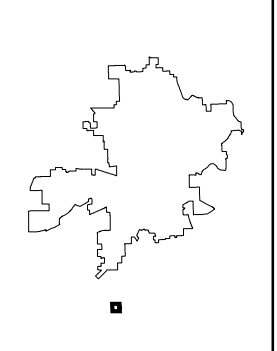

MAP NO.

H75

10/12/2018

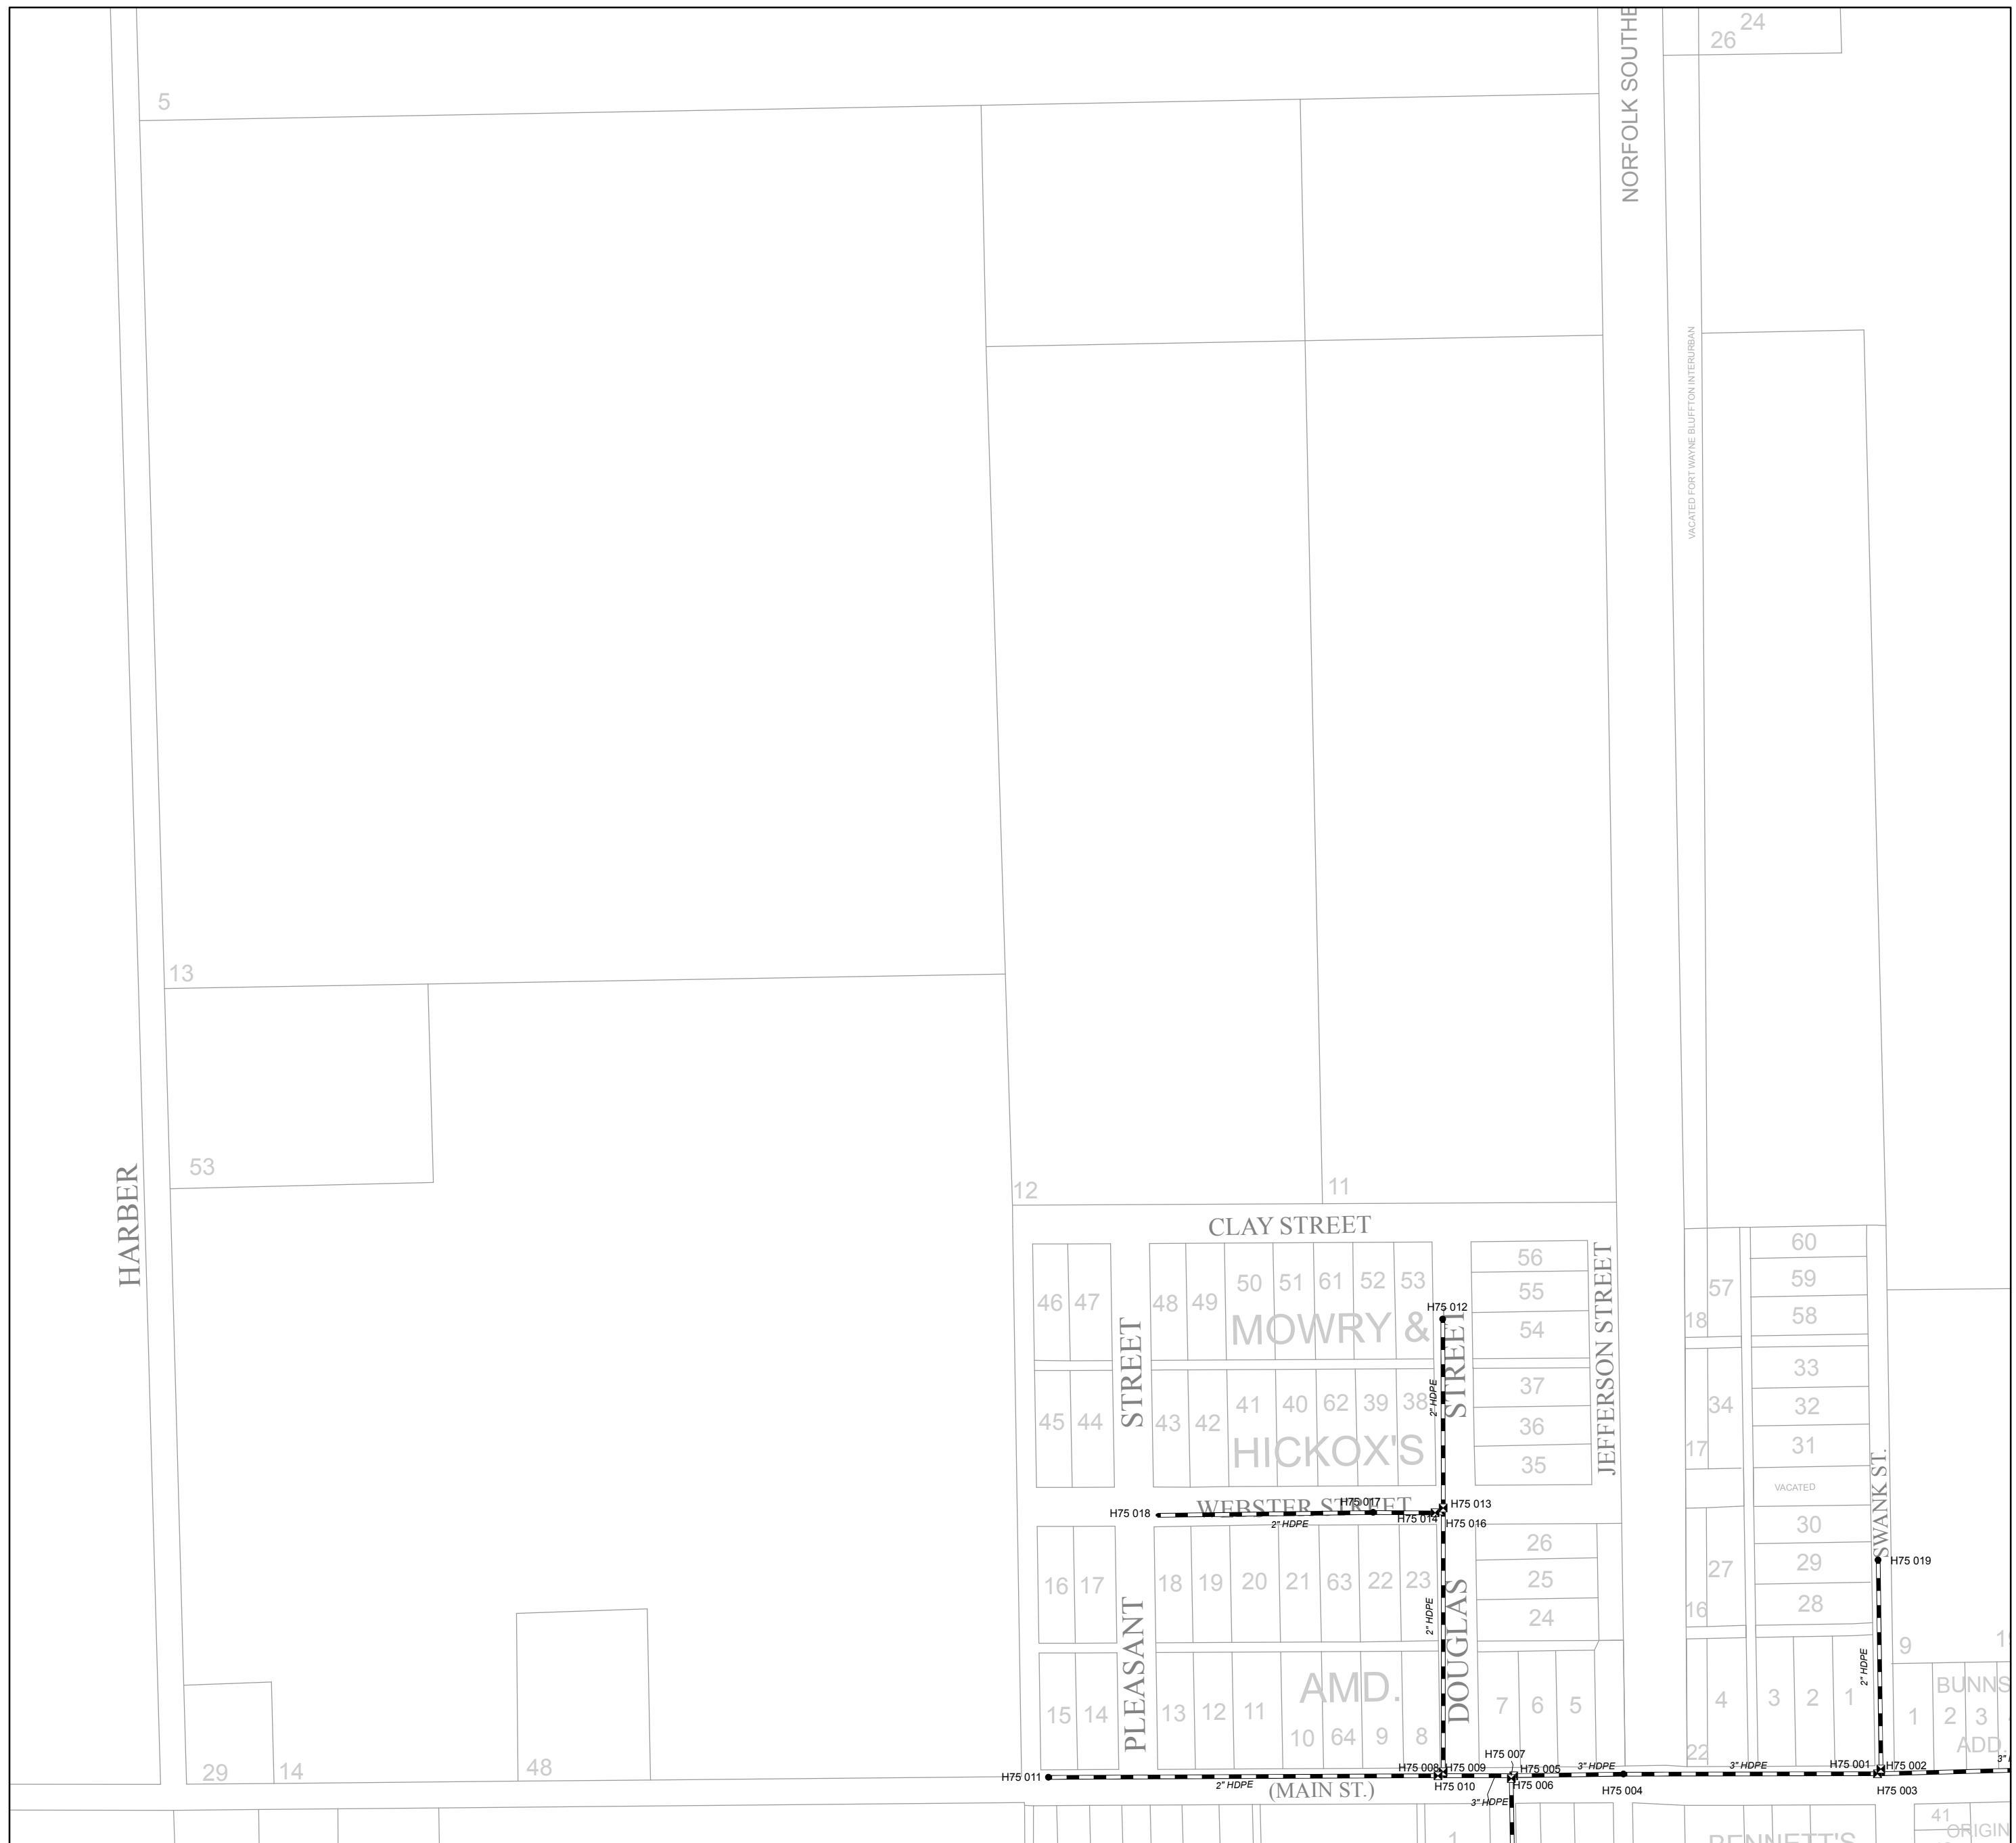

HARBER

NORFOLK SOUTHE

CLAY STREET

MOWRY & HICKOX'S

AMD.

(MAIN ST.)

JEFFERSON STREET

SWANK ST.

BUNNIS ADD.

ORIGIN

5

13

53

29

14

48

12

11

46 47
45 44

48 49
43 42

50 51 61 52 53
41 40 62 39 38

56
55
54
37
36
35

16 17
15 14

18 19 20 21 63 22 23
13 12 11

26
25
24
7 6 5

18
17
16
27
22

60
59
58
33
32
31
30
29
28
9

1
1
2
3
ADD.

26
24

VACATED FORT WAYNE BLUFFTON INTERURBAN

H75 011 2" HDPE H75 018 2" HDPE H75 017 2" HDPE H75 014 2" HDPE H75 013 2" HDPE H75 016 2" HDPE H75 008 3" HDPE H75 009 3" HDPE H75 010 3" HDPE H75 005 3" HDPE H75 006 3" HDPE H75 004 3" HDPE H75 001 3" HDPE H75 002 3" HDPE H75 019 2" HDPE