



PRODUCED BY  
CITY OF FORT WAYNE  
G.I.S. DEPARTMENT

**LEGEND**

- SEWER / COMBO MANHOLE
- STORM MANHOLE
- ⊙ RETIRED MANHOLE
- CATCH BASIN
- △ INLET
- CLEANOUT
- ⊕ DISCHARGE
- ⊗ GATE VALVE
- ⌒ HEADWALL
- ⌒ HEADWALL w/FLAPGATE
- ⊥ BULKHEAD / PLUG
- ⊡ PUMP STATION
- ⊡ REGULATOR
- ⊙ VALVE PIT
- ⊙ AIR RELEASE VALVE
- ▼ DUCKBILL FLAPGATE


- SANITARY PIPE
- STORM PIPE
- COMBINED PIPE
- PRESSURIZED MAIN
- PRIVATE MAIN
- RETIRED MAIN

R22 176 STRUCTURE ID  
12345 PROJECT ID


NOTICE: THE INFORMATION DEPICTED ON THIS MAP CONCERNING LOCATION, TYPE, SIZE AND MATERIAL OF UNDERGROUND UTILITIES IS NOT GUARANTEED TO BE ACCURATE OR ALL INCLUSIVE. INFORMATION SHOWN WAS OBTAINED FROM AVAILABLE RECORDS. FIELD INVESTIGATION SHOULD BE CONDUCTED TO DETERMINE ACCURACY.

**CITY OF FORT WAYNE**  
**CITY UTILITIES**  
CITIZENS SQUARE  
200 E. BERRY STREET  
FORT WAYNE, IN 46802

NE 1/4 SEC. 28  
TOWNSHIP 31 N, RANGE 12 E  
WASHINGTON TWP, ALLEN CO.  
MAP SCALE : 1" = 200'

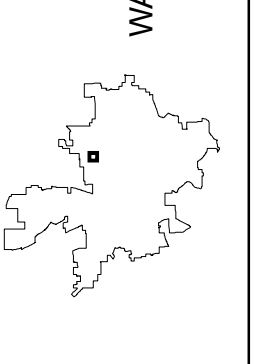

MAP NO.  
**I26**  
1/3/2019

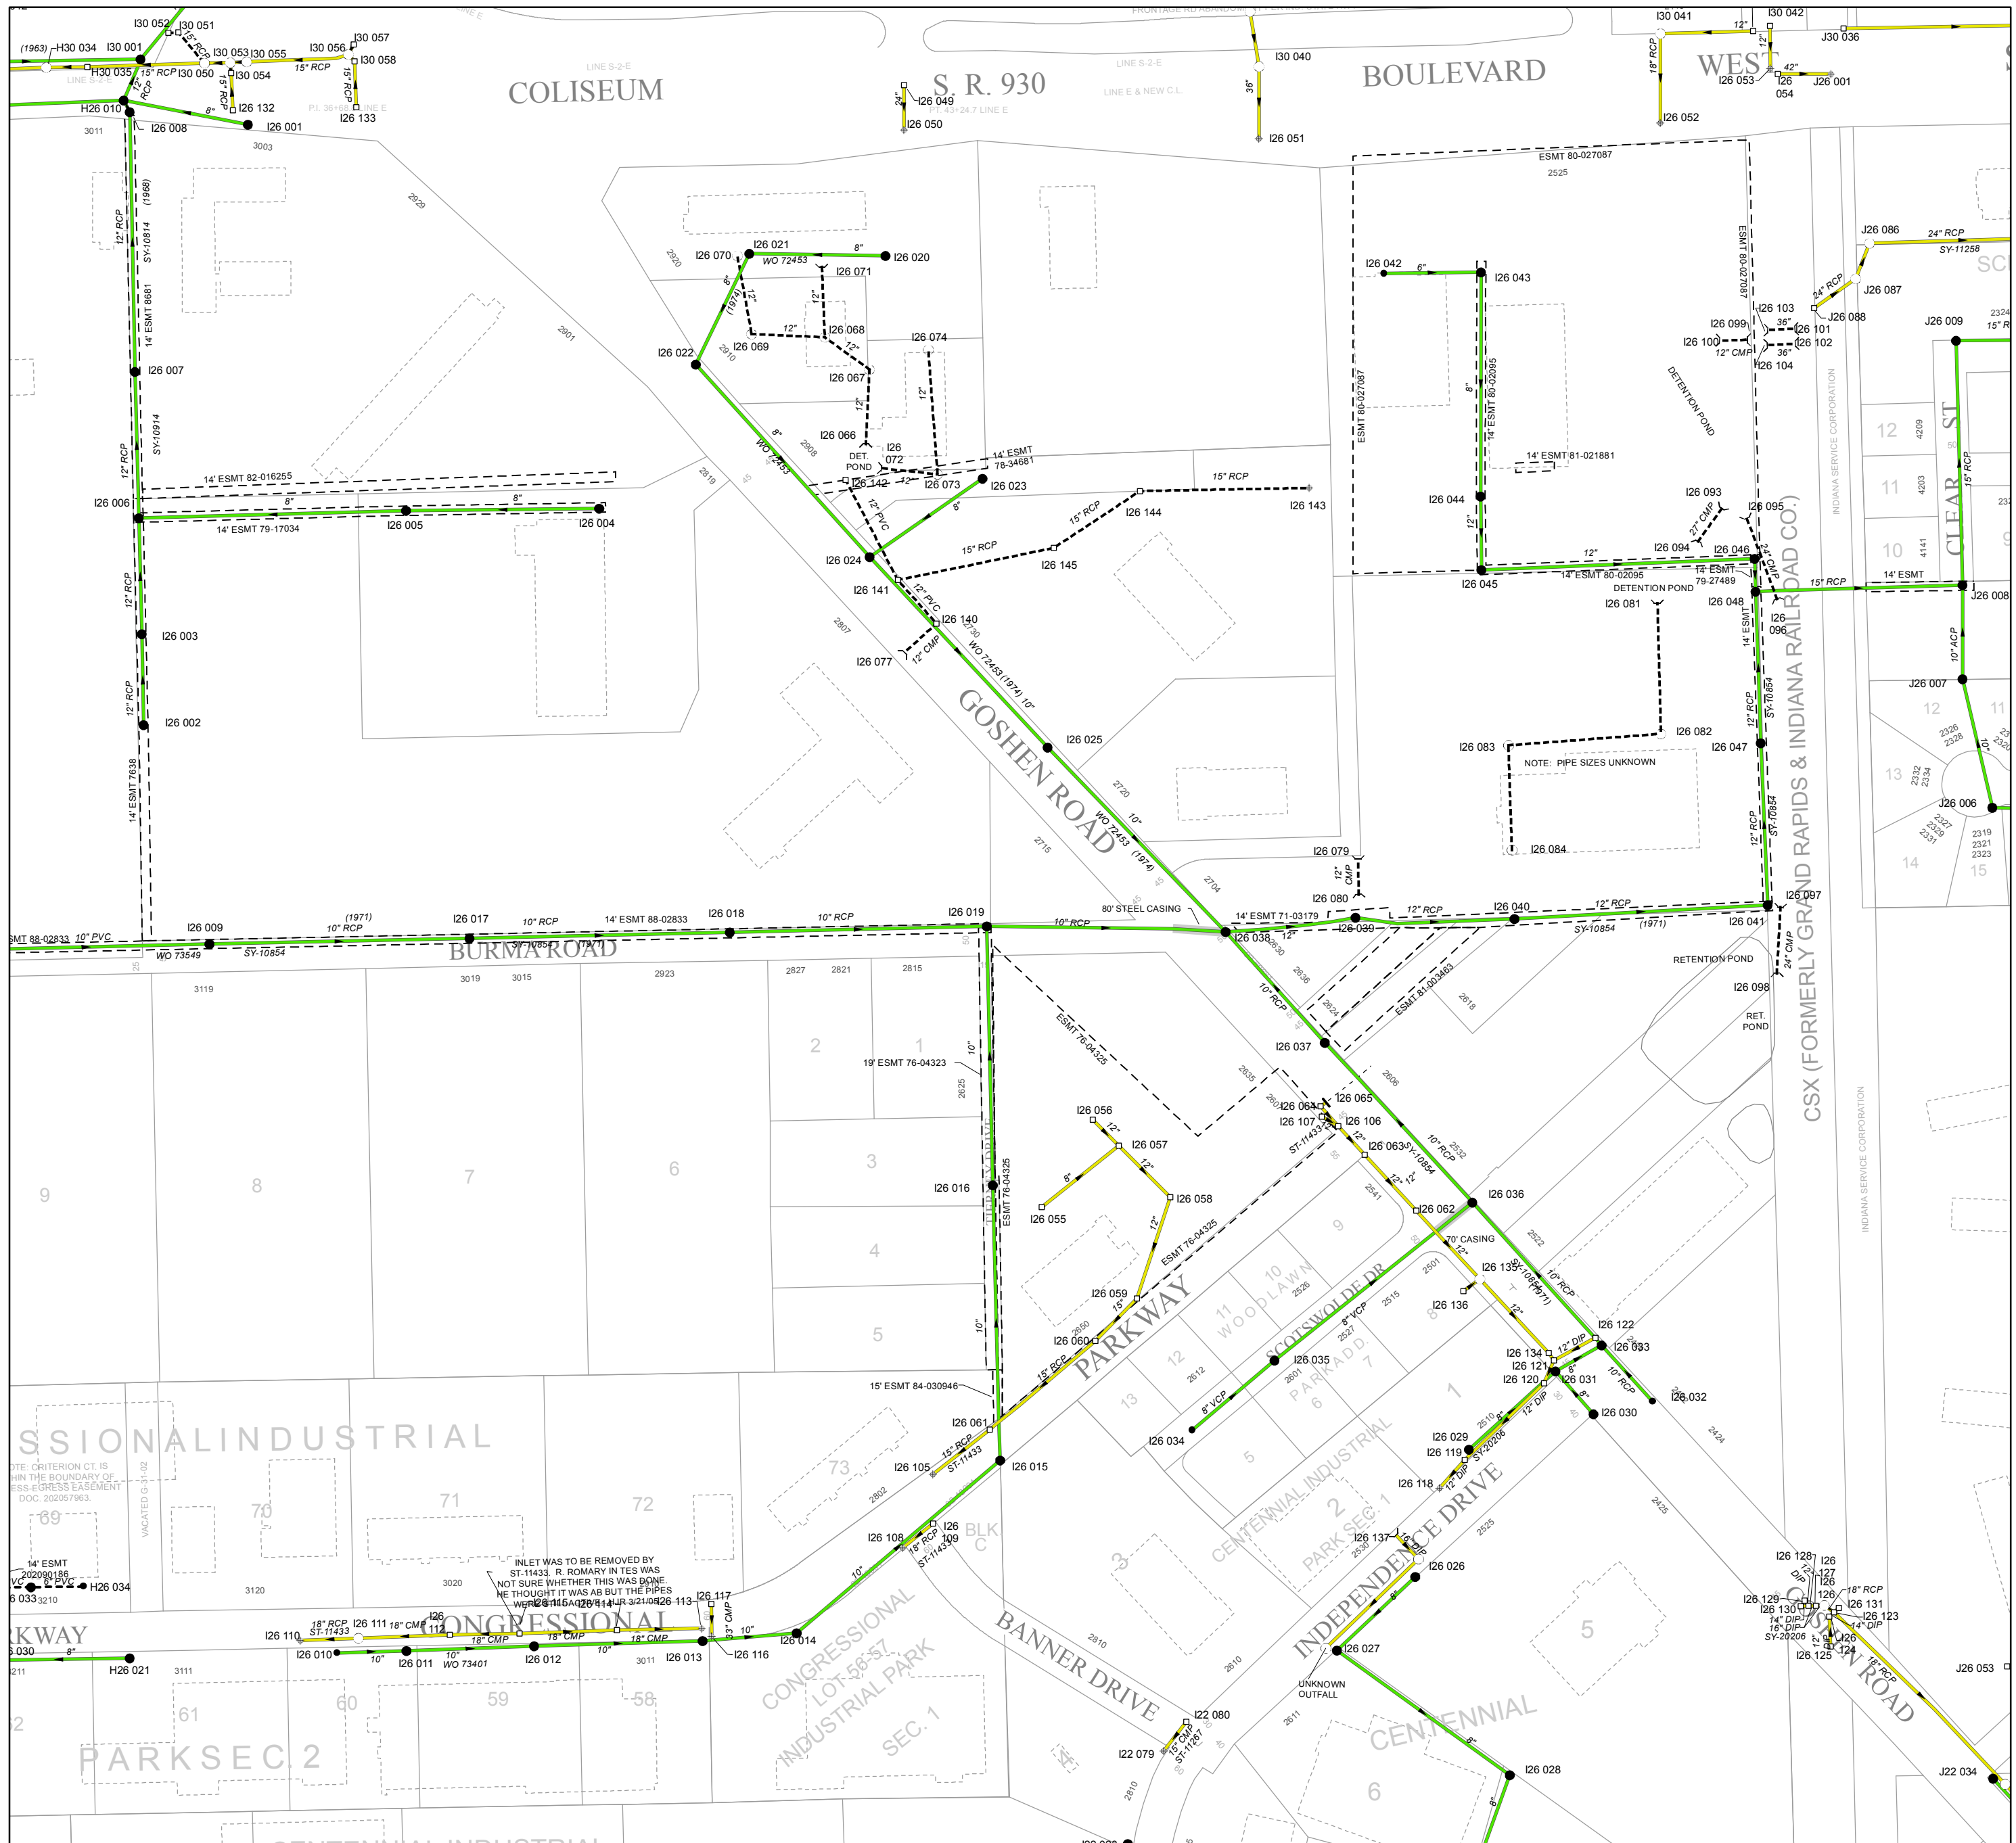

S. R. 930  
PT. 43+24.7 LINE E  
I26 050

BOULEVARD

COLISEUM

GOSHEN ROAD

BURMA ROAD

PARKWAY

INDEPENDENCE DRIVE

BANNER DRIVE

WEST

CSX (FORMERLY GRAND RAPIDS & INDIANA RAILROAD CO.)

CONGRESSIONAL INDUSTRIAL

CONGRESSIONAL INDUSTRIAL PARK

PARK SEC 2

CRITERION CT. IS WITHIN THE BOUNDARY OF DESS-EGRESS EASEMENT DOC. 202057963.

INLET WAS TO BE REMOVED BY ST-11433. R. ROMARY IN TESTS WAS NOT SURE WHETHER THIS WAS DONE. HE THOUGHT IT WAS AB BUT THE PIPES WERE 18" DIA. (28" DIA. R. 3/21/04) I26-113

NOTE: PIPE SIZES UNKNOWN

UNKNOWN OUTFALL