



PRODUCED BY  
CITY OF FORT WAYNE  
G.I.S. DEPARTMENT


**LEGEND**

- SEWER / COMBO MANHOLE
- STORM MANHOLE
- ⊗ RETIRED MANHOLE
- CATCH BASIN
- △ INLET
- CLEANOUT
- ⊕ DISCHARGE
- ⊠ GATE VALVE
- ⌒ HEADWALL
- ⌒ HEADWALL W/FLAPGATE
- ⊥ BULKHEAD / PLUG
- ⊠ PUMP STATION
- ⊠ REGULATOR
- ⊕ VALVE PIT
- ⊕ AIR RELEASE VALVE
- ▼ DUCKBILL FLAPGATE
- SANITARY PIPE
- STORM PIPE
- COMBINED PIPE
- PRESSURIZED MAIN
- PRIVATE MAIN
- RETIRED MAIN
- R22 176 STRUCTURE ID
- 12345 PROJECT ID

NOTICE: THE INFORMATION DEPICTED ON THIS MAP CONCERNING LOCATION, TYPE, SIZE AND MATERIAL OF UNDERGROUND UTILITIES IS NOT GUARANTEED TO BE ACCURATE OR ALL INCLUSIVE. INFORMATION SHOWN WAS OBTAINED FROM AVAILABLE RECORDS. FIELD INVESTIGATION SHOULD BE CONDUCTED TO DETERMINE ACCURACY.

**CITY OF FORT WAYNE**  
**CITY UTILITIES**  
CITIZENS SQUARE  
200 E. BERRY STREET  
FORT WAYNE, IN 46802


NW 1/4 SEC. 15  
TOWNSHIP 30 N, RANGE 12 E  
WAYNE TWP, ALLEN CO.  
MAP SCALE : 1" = 200'

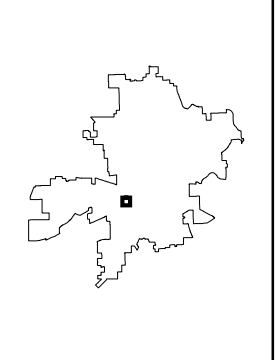

MAP NO.

**J07**

10/12/2018

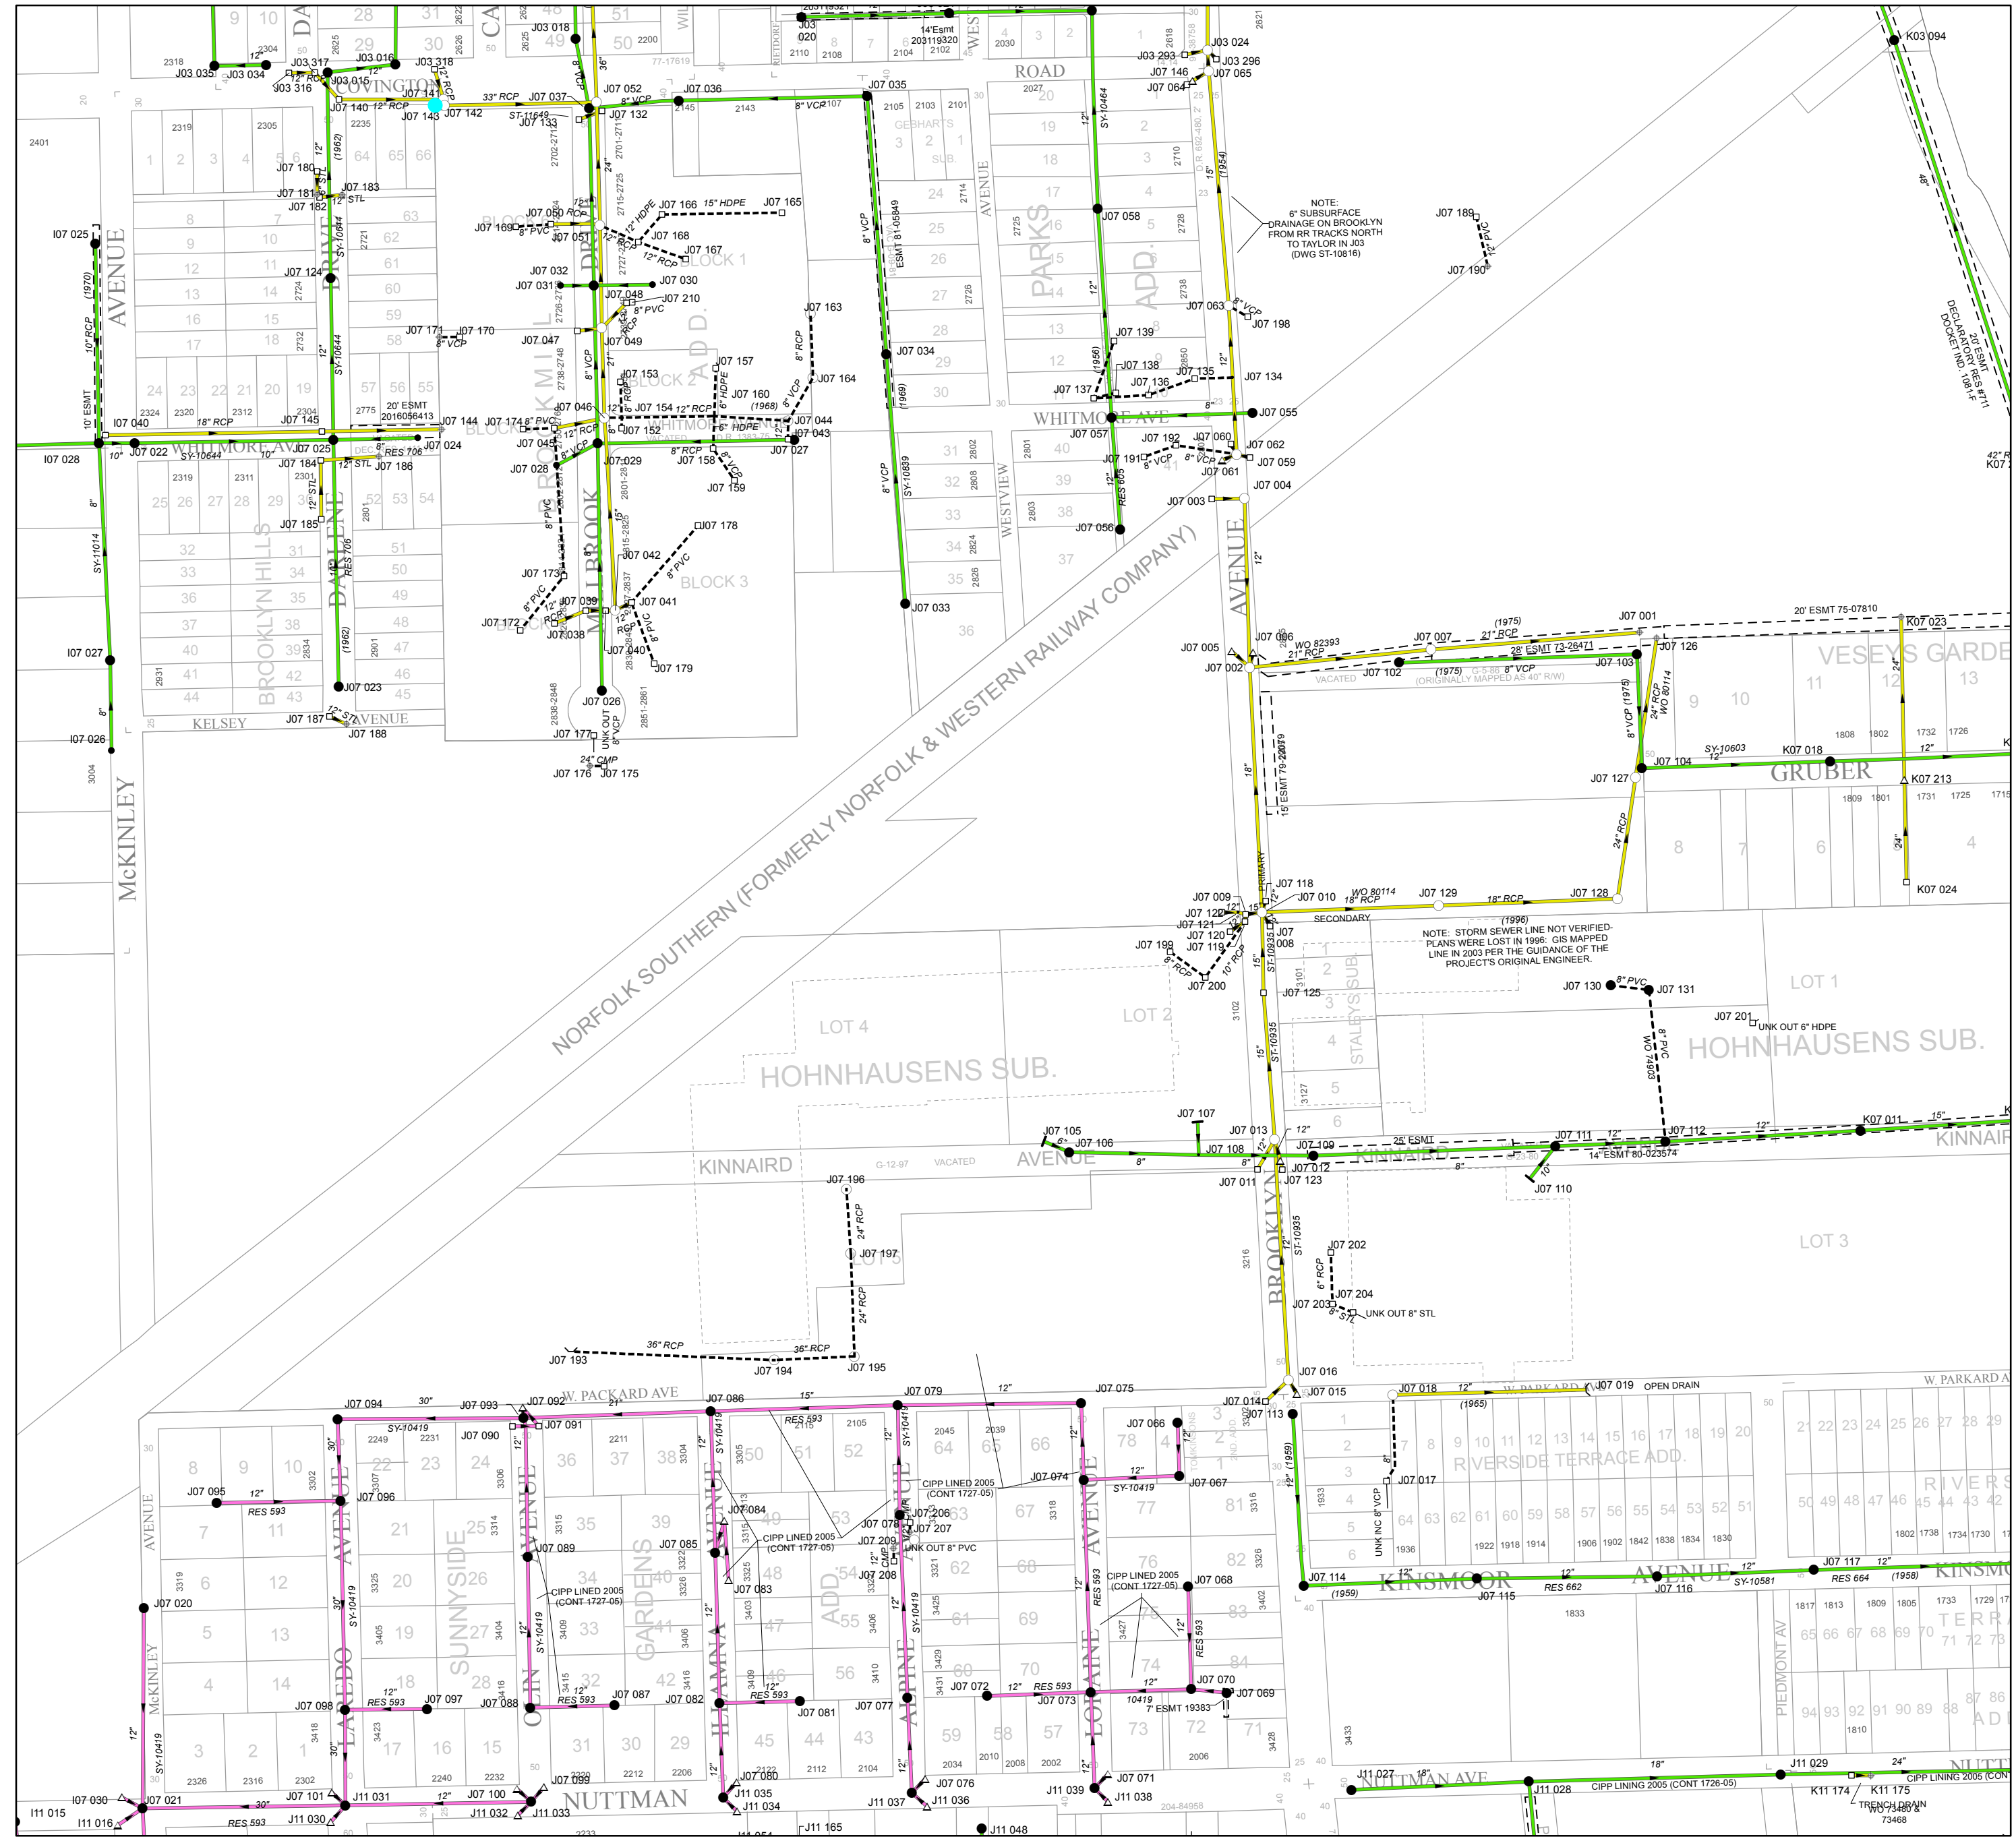

NOTE: 8" SUBSURFACE DRAINAGE ON BROOKLYN FROM RR TRACKS NORTH TO TAYLOR IN J03 (DWG ST-10816)

NOTE: STORM SEWER LINE NOT VERIFIED - PLANS WERE LOST IN 1996; GIS MAPPED LINE IN 2003 PER THE GUIDANCE OF THE PROJECT'S ORIGINAL ENGINEER.

NOTE: STORM SEWER LINE NOT VERIFIED - PLANS WERE LOST IN 1996; GIS MAPPED LINE IN 2003 PER THE GUIDANCE OF THE PROJECT'S ORIGINAL ENGINEER.