



PRODUCED BY
CITY OF FORT WAYNE
GIS DEPARTMENT

LEGEND

- SEWER / COMBO MANHOLE
- STORM MANHOLE
- ⊙ RETIRED MANHOLE
- CATCH BASIN
- INLET
- CLEANOUT
- ⊕ DISCHARGE
- ⊗ GATE VALVE
- ⊖ HEADWALL
- ⊘ HEADWALL W/FLAPGATE
- ⊚ BULKHEAD / PLUG
- PS PUMP STATION
- R REGULATOR
- ⊖ VALVE PIT
- ⊕ AIR RELEASE VALVE
- ⊗ DUCKBILL FLAPGATE

— SANITARY PIPE

— STORM PIPE

— COMBINED PIPE

— PRESSURIZED MAIN

— PRIVATE MAIN

— RETIRED MAIN


R22 176 STRUCTURE ID

12345 PROJECT ID


NOTICE: THE INFORMATION DEPICTED ON THIS MAP CONCERNING LOCATION, TYPE, SIZE AND MATERIAL OF UNDERGROUND UTILITIES IS NOT GUARANTEED TO BE ACCURATE OR ALL INCLUSIVE. INFORMATION SHOWN WAS OBTAINED FROM AVAILABLE RECORDS. FIELD INVESTIGATION SHOULD BE CONDUCTED TO DETERMINE ACCURACY.

CITY OF FORT WAYNE
CITY UTILITIES
CITIZENS SQUARE
200 E. BERRY STREET
FORT WAYNE, IN 46802

NW 1/4 SEC. 1
TOWNSHIP 30 N, RANGE 12 E
WAYNE TWP, ALLEN CO.
MAP SCALE : 1" = 200'

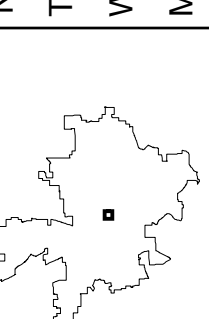

MAP NO.
N10
11/6/2018

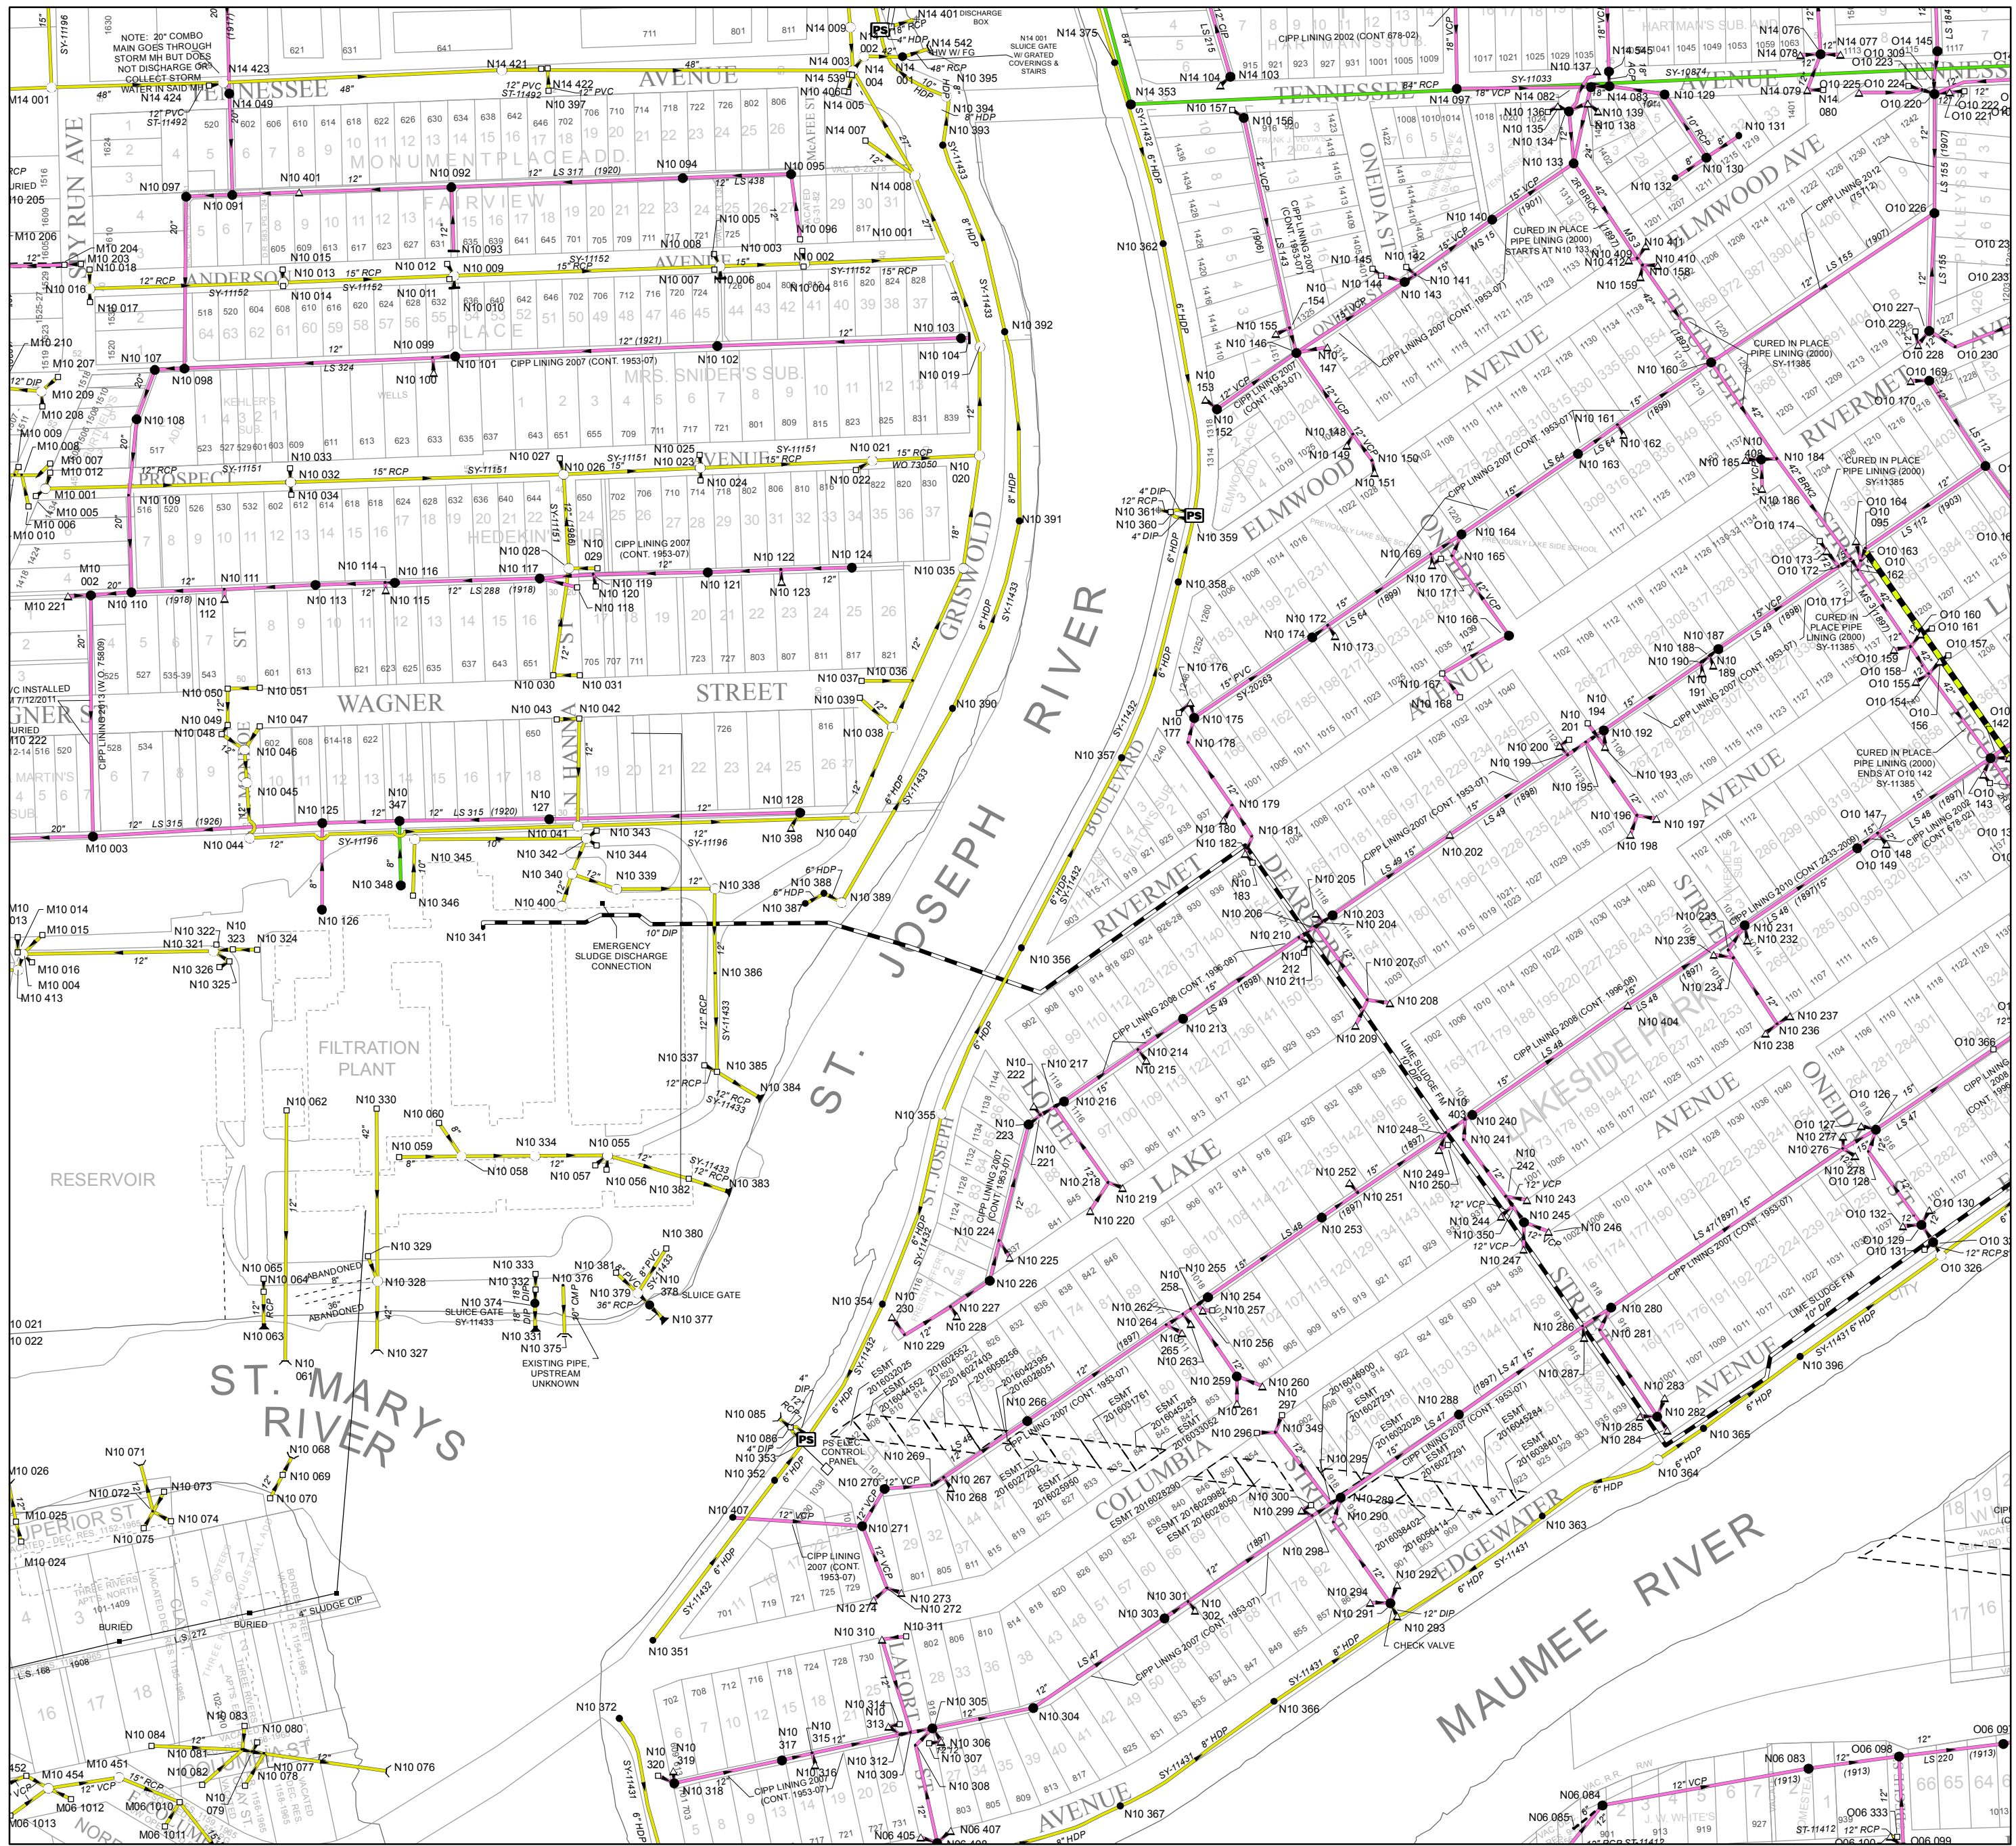

NOTE: 30" COMBO MAIN GOES THROUGH STORM MH BUT DOES NOT DISCHARGE OR COLLECT STORM.

Map showing utility lines and structures in the N10 area. Key streets include Tennessee Avenue, Elmwood Avenue, Rivermet Avenue, Wagner Street, and St. Joseph Street. The map also shows the St. Marys River, a Filtration Plant, and a Reservoir. Numerous manholes and structures are labeled with IDs such as N10 001 through N10 396. The map includes various symbols for manholes, catch basins, and valves, as defined in the legend.