



PRODUCED BY
CITY OF FORT WAYNE
G.I.S. DEPARTMENT

LEGEND

- SEWER / COMBO MANHOLE
- STORM MANHOLE
- ⊙ RETIRED MANHOLE
- CATCH BASIN
- INLET
- CLEANOUT
- ⊕ DISCHARGE
- ⊗ GATE VALVE
- ⌒ HEADWALL
- ⌒ HEADWALL W/FLAPGATE
- ⌒ BULKHEAD / PLUG
- PS PUMP STATION
- REG REGULATOR
- VP VALVE PIT
- ⊕ AIR RELEASE VALVE
- ▽ DUCKBILL FLAPGATE

- SANITARY PIPE
- STORM PIPE
- COMBINED PIPE
- PRESSURIZED MAIN
- PRIVATE MAIN
- RETIRED MAIN


R22 176 STRUCTURE ID

12345 PROJECT ID


NOTICE: THE INFORMATION DEPICTED ON THIS MAP CONCERNING LOCATION, TYPE, SIZE AND MATERIAL OF UNDERGROUND UTILITIES IS NOT GUARANTEED TO BE ACCURATE OR ALL INCLUSIVE. INFORMATION SHOWN WAS OBTAINED FROM AVAILABLE RECORDS. FIELD INVESTIGATION SHOULD BE CONDUCTED TO DETERMINE ACCURACY.

CITY OF FORT WAYNE
CITY UTILITIES
 CITIZENS SQUARE
 200 E. BERRY STREET
 FORT WAYNE, IN 46802

SW 1/4 SEC. 30
 TOWNSHIP 31 N, RANGE 13 E
 ST JOSEPH TWP, ALLEN CO.
 MAP SCALE : 1" = 200'

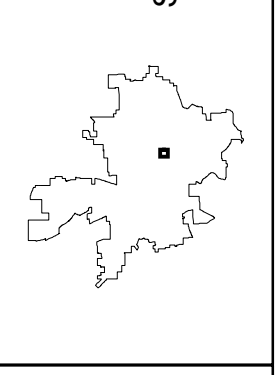

MAP NO.
P22
 1/3/2019

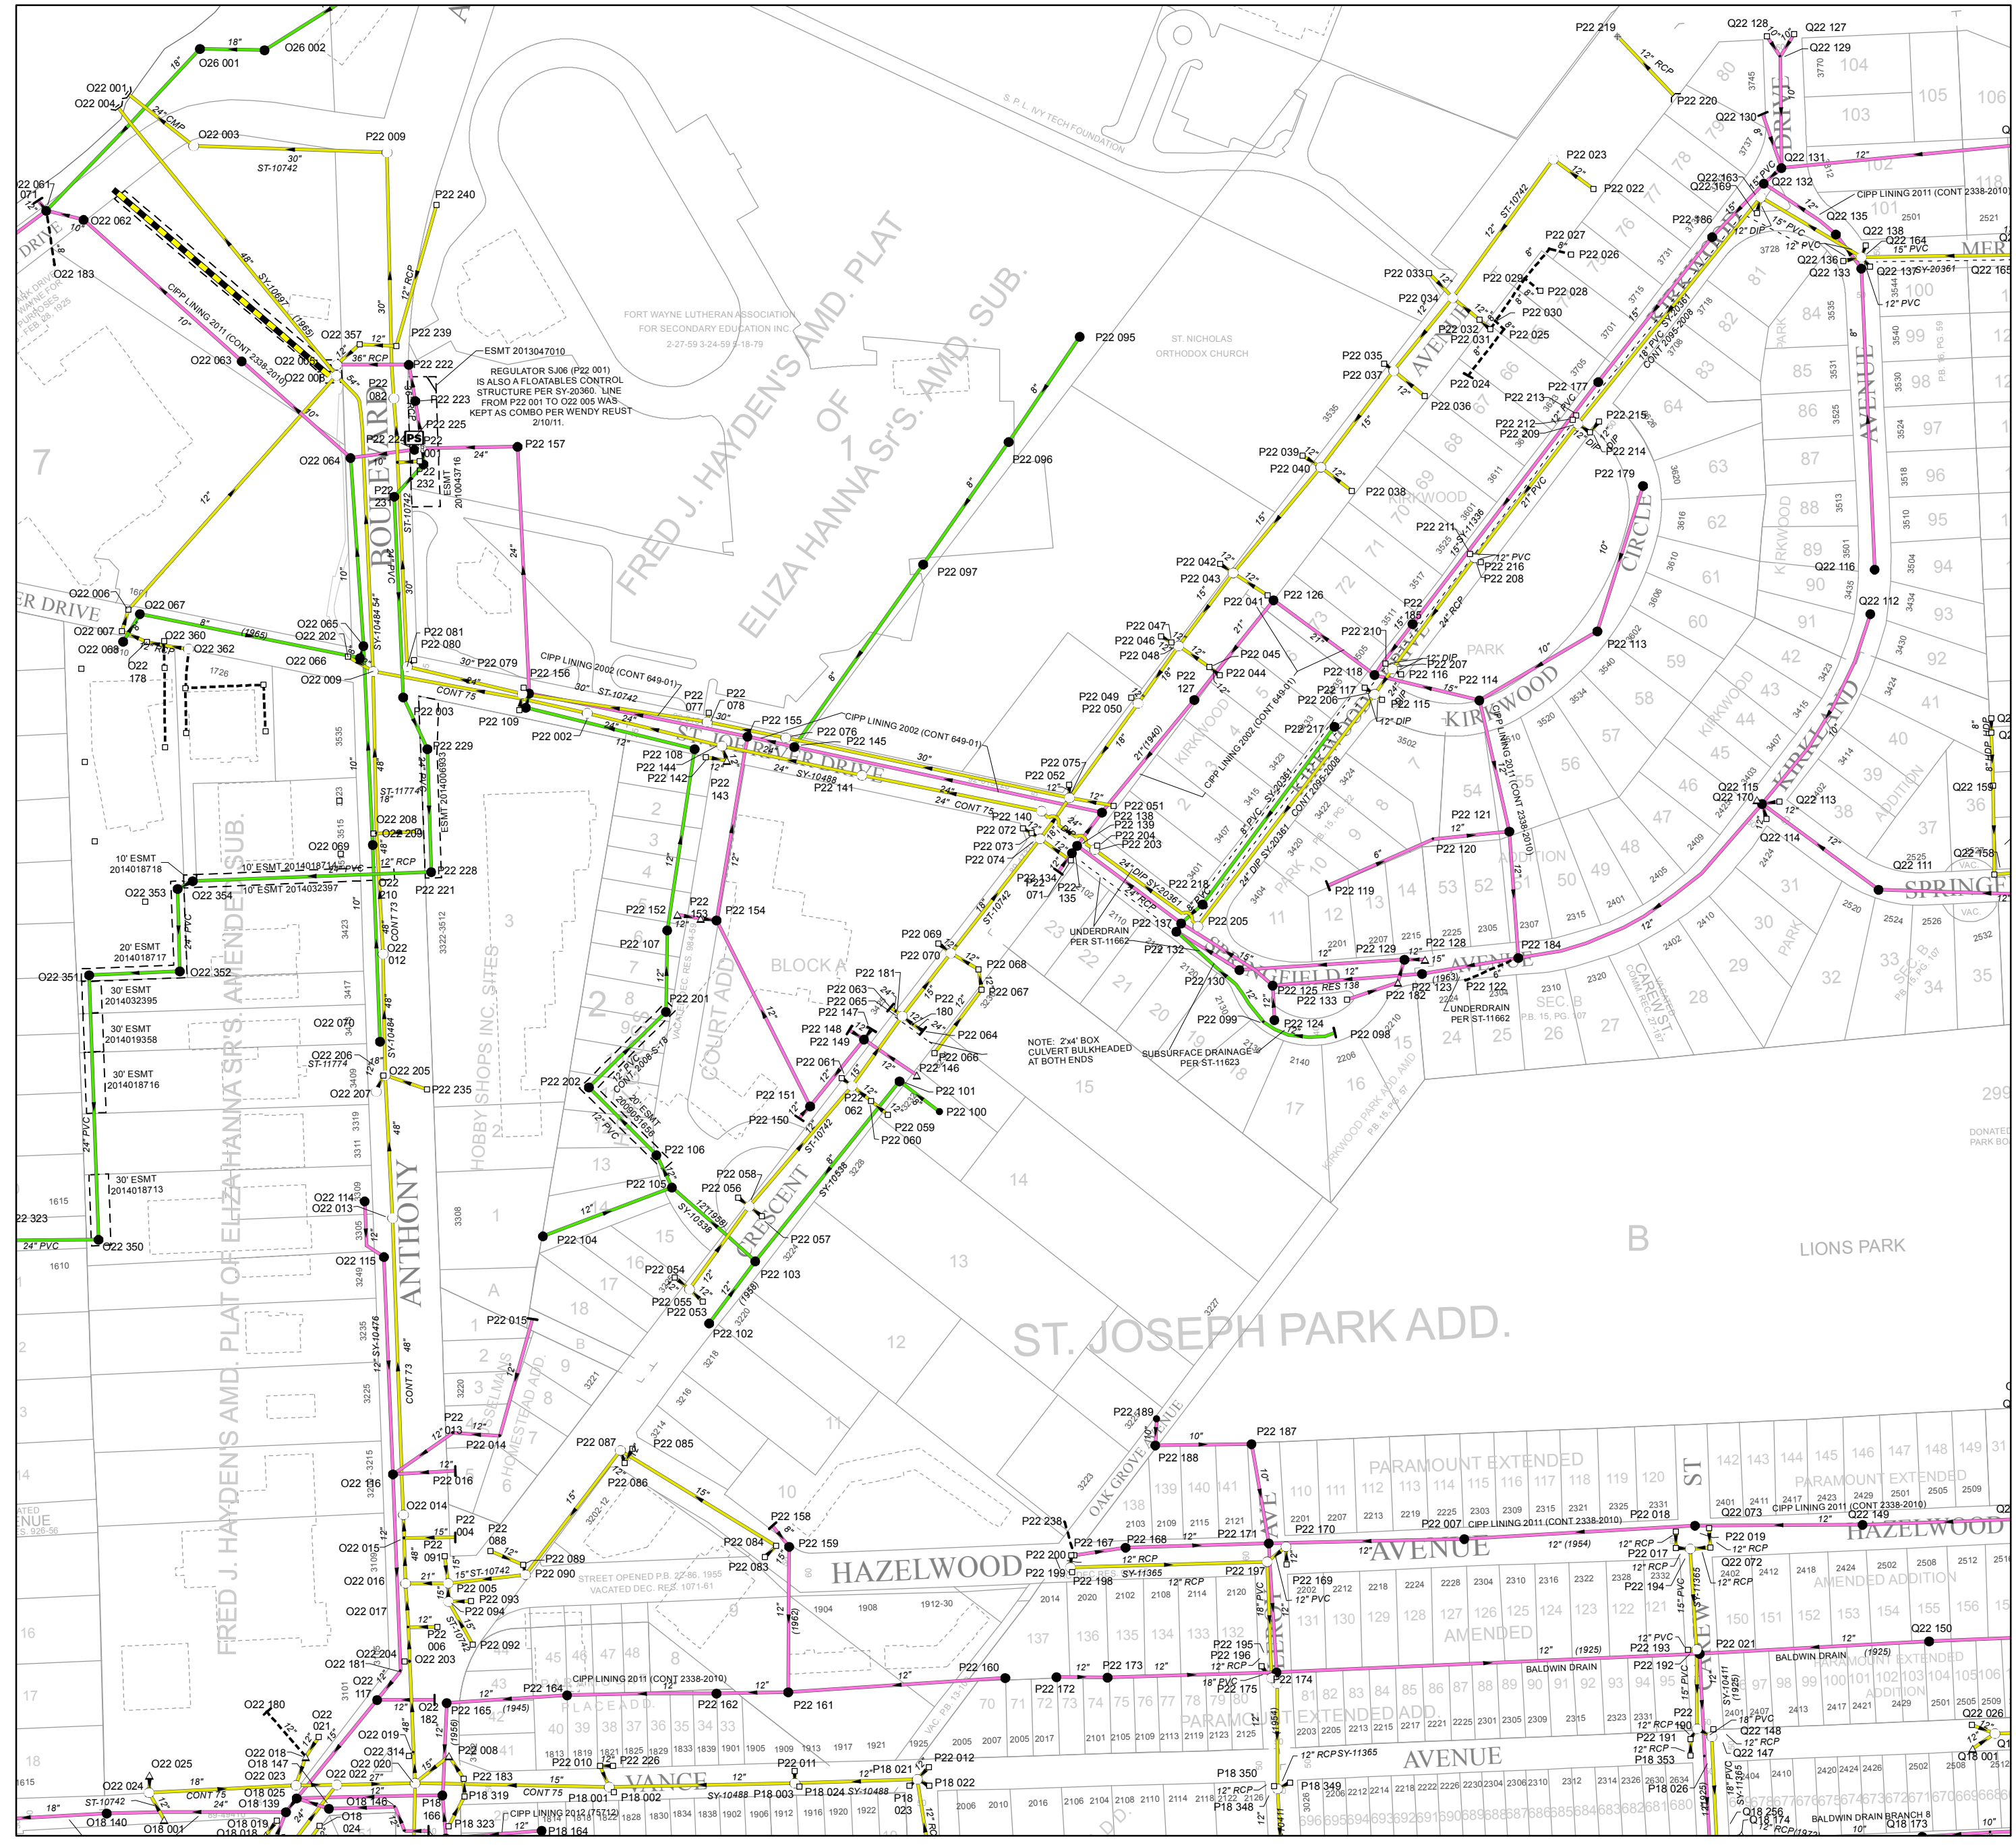

REGULATOR SJ06 (P22 001) IS ALSO A FLOATABLES CONTROL STRUCTURE PER SY-20360. LINE FROM P22 001 TO Q22 005 WAS KEPT AS COMBO PER WENDY REUST 2/10/11.

NOTE: 24" BOX CULVERT BULKHEADED AT BOTH ENDS

SUBSURFACE DRAINAGE PER ST-11662

UNDERDRAIN PER ST-11662

UNDERDRAIN PER ST-11662

UNDERDRAIN PER ST-11662

UNDERDRAIN PER ST-11662

UNDERDRAIN PER ST-11662

UNDERDRAIN PER ST-11662

UNDERDRAIN PER ST-11662

UNDERDRAIN PER ST-11662

UNDERDRAIN PER ST-11662

UNDERDRAIN PER ST-11662

UNDERDRAIN PER ST-11662

UNDERDRAIN PER ST-11662

UNDERDRAIN PER ST-11662

UNDERDRAIN PER ST-11662

UNDERDRAIN PER ST-11662

UNDERDRAIN PER ST-11662

UNDERDRAIN PER ST-11662

UNDERDRAIN PER ST-11662

UNDERDRAIN PER ST-11662