



PRODUCED BY
CITY OF FORT WAYNE
G.I.S. DEPARTMENT

LEGEND


- SEWER / COMBO MANHOLE
- STORM MANHOLE
- ⊙ RETIRED MANHOLE
- CATCH BASIN
- △ INLET
- CLEANOUT
- ⊕ DISCHARGE
- ⊗ GATE VALVE
- ⌒ HEADWALL
- ⌒ HEADWALL w/FLAPGATE
- BULKHEAD / PLUG
- ⊞ PUMP STATION
- ⊞ REGULATOR
- ⊞ VALVE PIT
- ⊞ AIR RELEASE VALVE
- ⊞ DUCKBILL FLAPGATE

- SANITARY PIPE
- STORM PIPE
- COMBINED PIPE
- PRESSURIZED MAIN
- PRIVATE MAIN
- RETIRED MAIN
- R22 176 STRUCTURE ID
- 12345 PROJECT ID


NOTE: THE INFORMATION DEPICTED ON THIS MAP CONCERNING LOCATION, TYPE, SIZE AND MATERIAL OF UNDERGROUND UTILITIES IS NOT GUARANTEED TO BE ACCURATE OR ALL INCLUSIVE. INFORMATION SHOWN WAS OBTAINED FROM AVAILABLE RECORDS. FIELD INVESTIGATION SHOULD BE CONDUCTED TO DETERMINE ACCURACY.

CITY OF FORT WAYNE
CITY UTILITIES
CITIZENS SQUARE
200 E. BERRY STREET
FORT WAYNE, IN 46802

NE 1/4 SEC. 30
TOWNSHIP 31 N, RANGE 13 E
ST JOSEPH TWP, ALLEN CO.
MAP SCALE : 1" = 200'

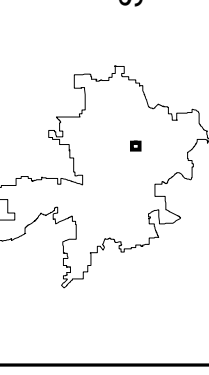

MAP NO.
Q26
1/3/2019

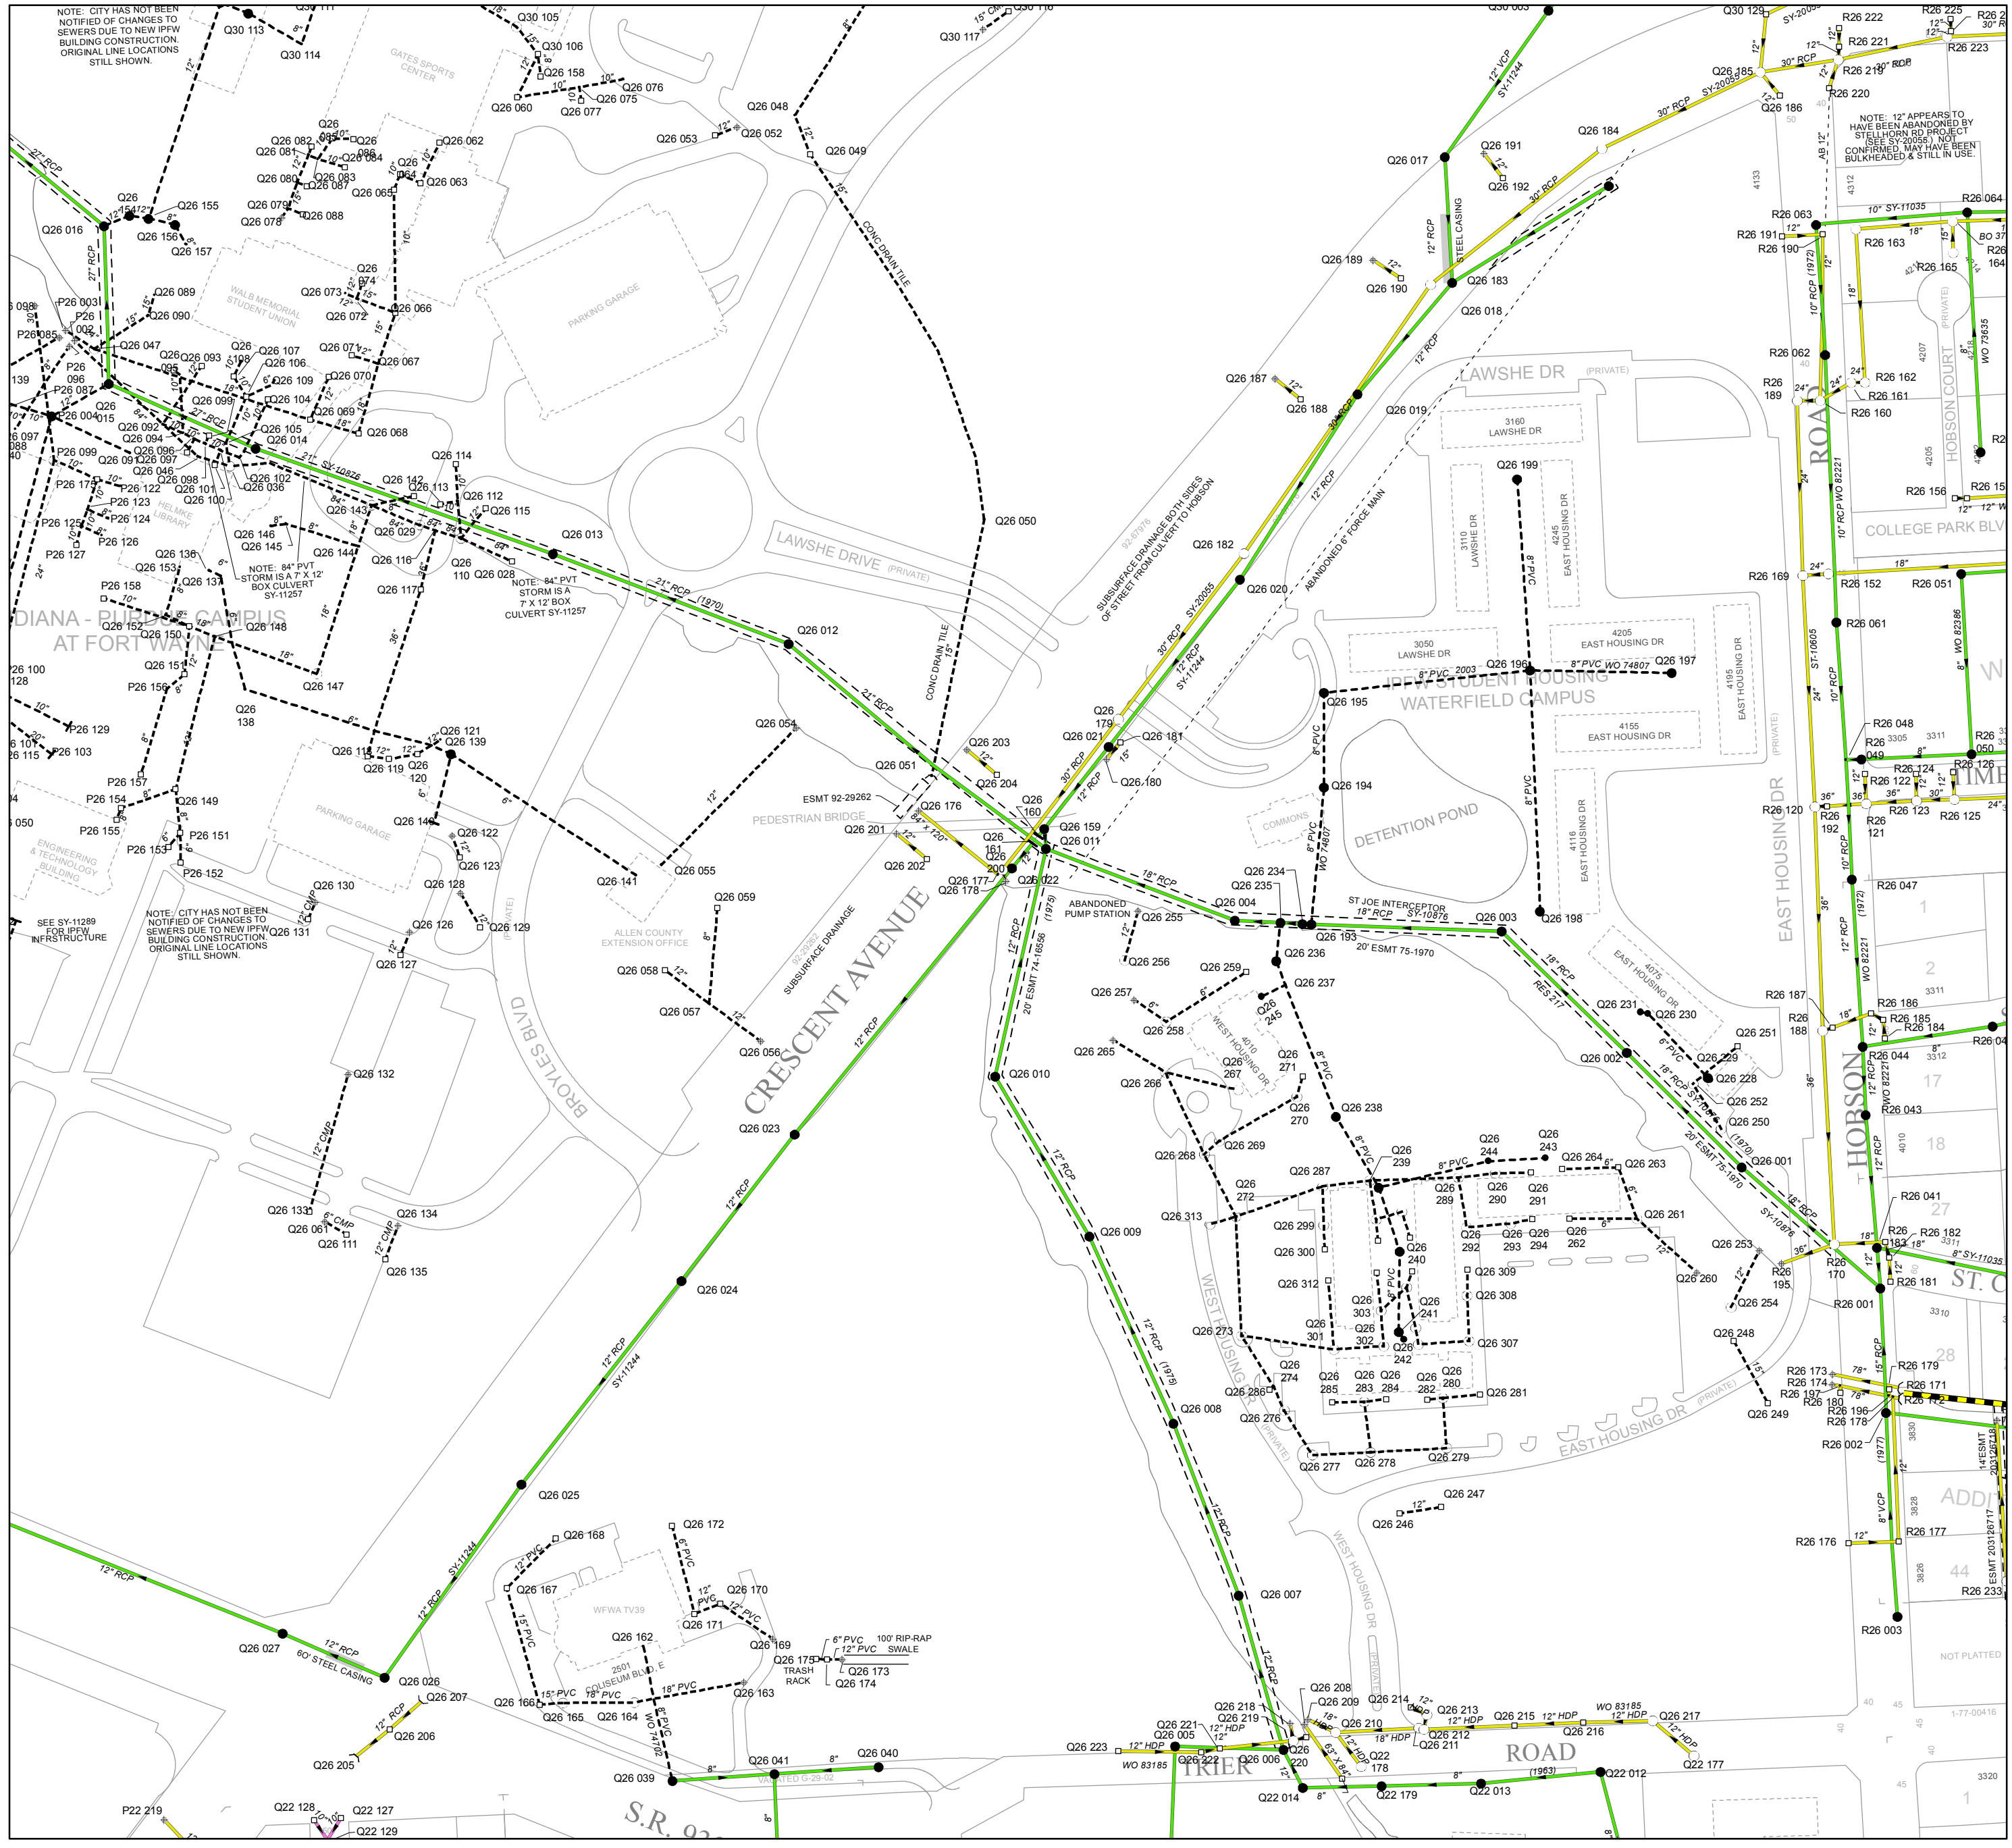

NOTE: CITY HAS NOT BEEN NOTIFIED OF CHANGES TO SEWERS DUE TO NEW IPFW BUILDING CONSTRUCTION. ORIGINAL LINE LOCATIONS STILL SHOWN.

NOTE: 12" APPEARS TO HAVE BEEN ABANDONED BY STEEL HORN RD PROJECT (SEE SY-2005). NO CONFIRMED MAY HAVE BEEN BULKHEAD & STILL IN USE.

NOTE: 84" PVT STORM IS A 7' X 12' BOX CULVERT SY-11257

NOTE: CITY HAS NOT BEEN NOTIFIED OF CHANGES TO SEWERS DUE TO NEW IPFW BUILDING CONSTRUCTION. ORIGINAL LINE LOCATIONS STILL SHOWN.

SEE SY-11289 FOR IPFW INFRASTRUCTURE

P22 219

Q22 128, Q22 127, Q22 129

S.R. 02

TRIKER ROAD (1963)

ADD

NOT PLATTED