



PRODUCED BY
CITY OF FORT WAYNE
G.I.S. DEPARTMENT


LEGEND

- SEWER / COMBO MANHOLE
- STORM MANHOLE
- ⊗ RETIRED MANHOLE
- △ CATCH BASIN
- INLET
- CLEANOUT
- ⊕ DISCHARGE
- ⊠ GATE VALVE
- ⌒ HEADWALL
- ⌒ HEADWALL w/FLAPGATE
- BULKHEAD / PLUG
- PS PUMP STATION
- R REGULATOR
- ⊖ VALVE PIT
- ⊖ AIR RELEASE VALVE
- ▼ DUCKBILL FLAPGATE
- SANITARY PIPE
- STORM PIPE
- COMBINED PIPE
- PRESSURIZED MAIN
- PRIVATE MAIN
- RETIRED MAIN
- R22 176 STRUCTURE ID
- 12345 PROJECT ID

NOTICE: THE INFORMATION DEPICTED ON THIS MAP CONCERNING LOCATION, TYPE, SIZE AND MATERIAL OF UNDERGROUND UTILITIES IS NOT GUARANTEED TO BE ACCURATE OR ALL INCLUSIVE. INFORMATION SHOWN WAS OBTAINED FROM AVAILABLE RECORDS. FIELD INVESTIGATION SHOULD BE CONDUCTED TO DETERMINE ACCURACY.


CITY OF FORT WAYNE
CITY UTILITIES
CITIZENS SQUARE
200 E. BERRY STREET
FORT WAYNE, IN 46802

SW 1/4 SEC. 23
TOWNSHIP 32 N, RANGE 13 E
CEDAR CREEK TWP, ALLEN CO.
MAP SCALE : 1" = 200'

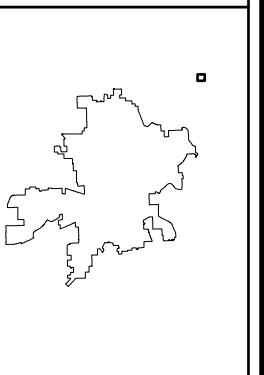

MAP NO.
XX78

1/7/2025

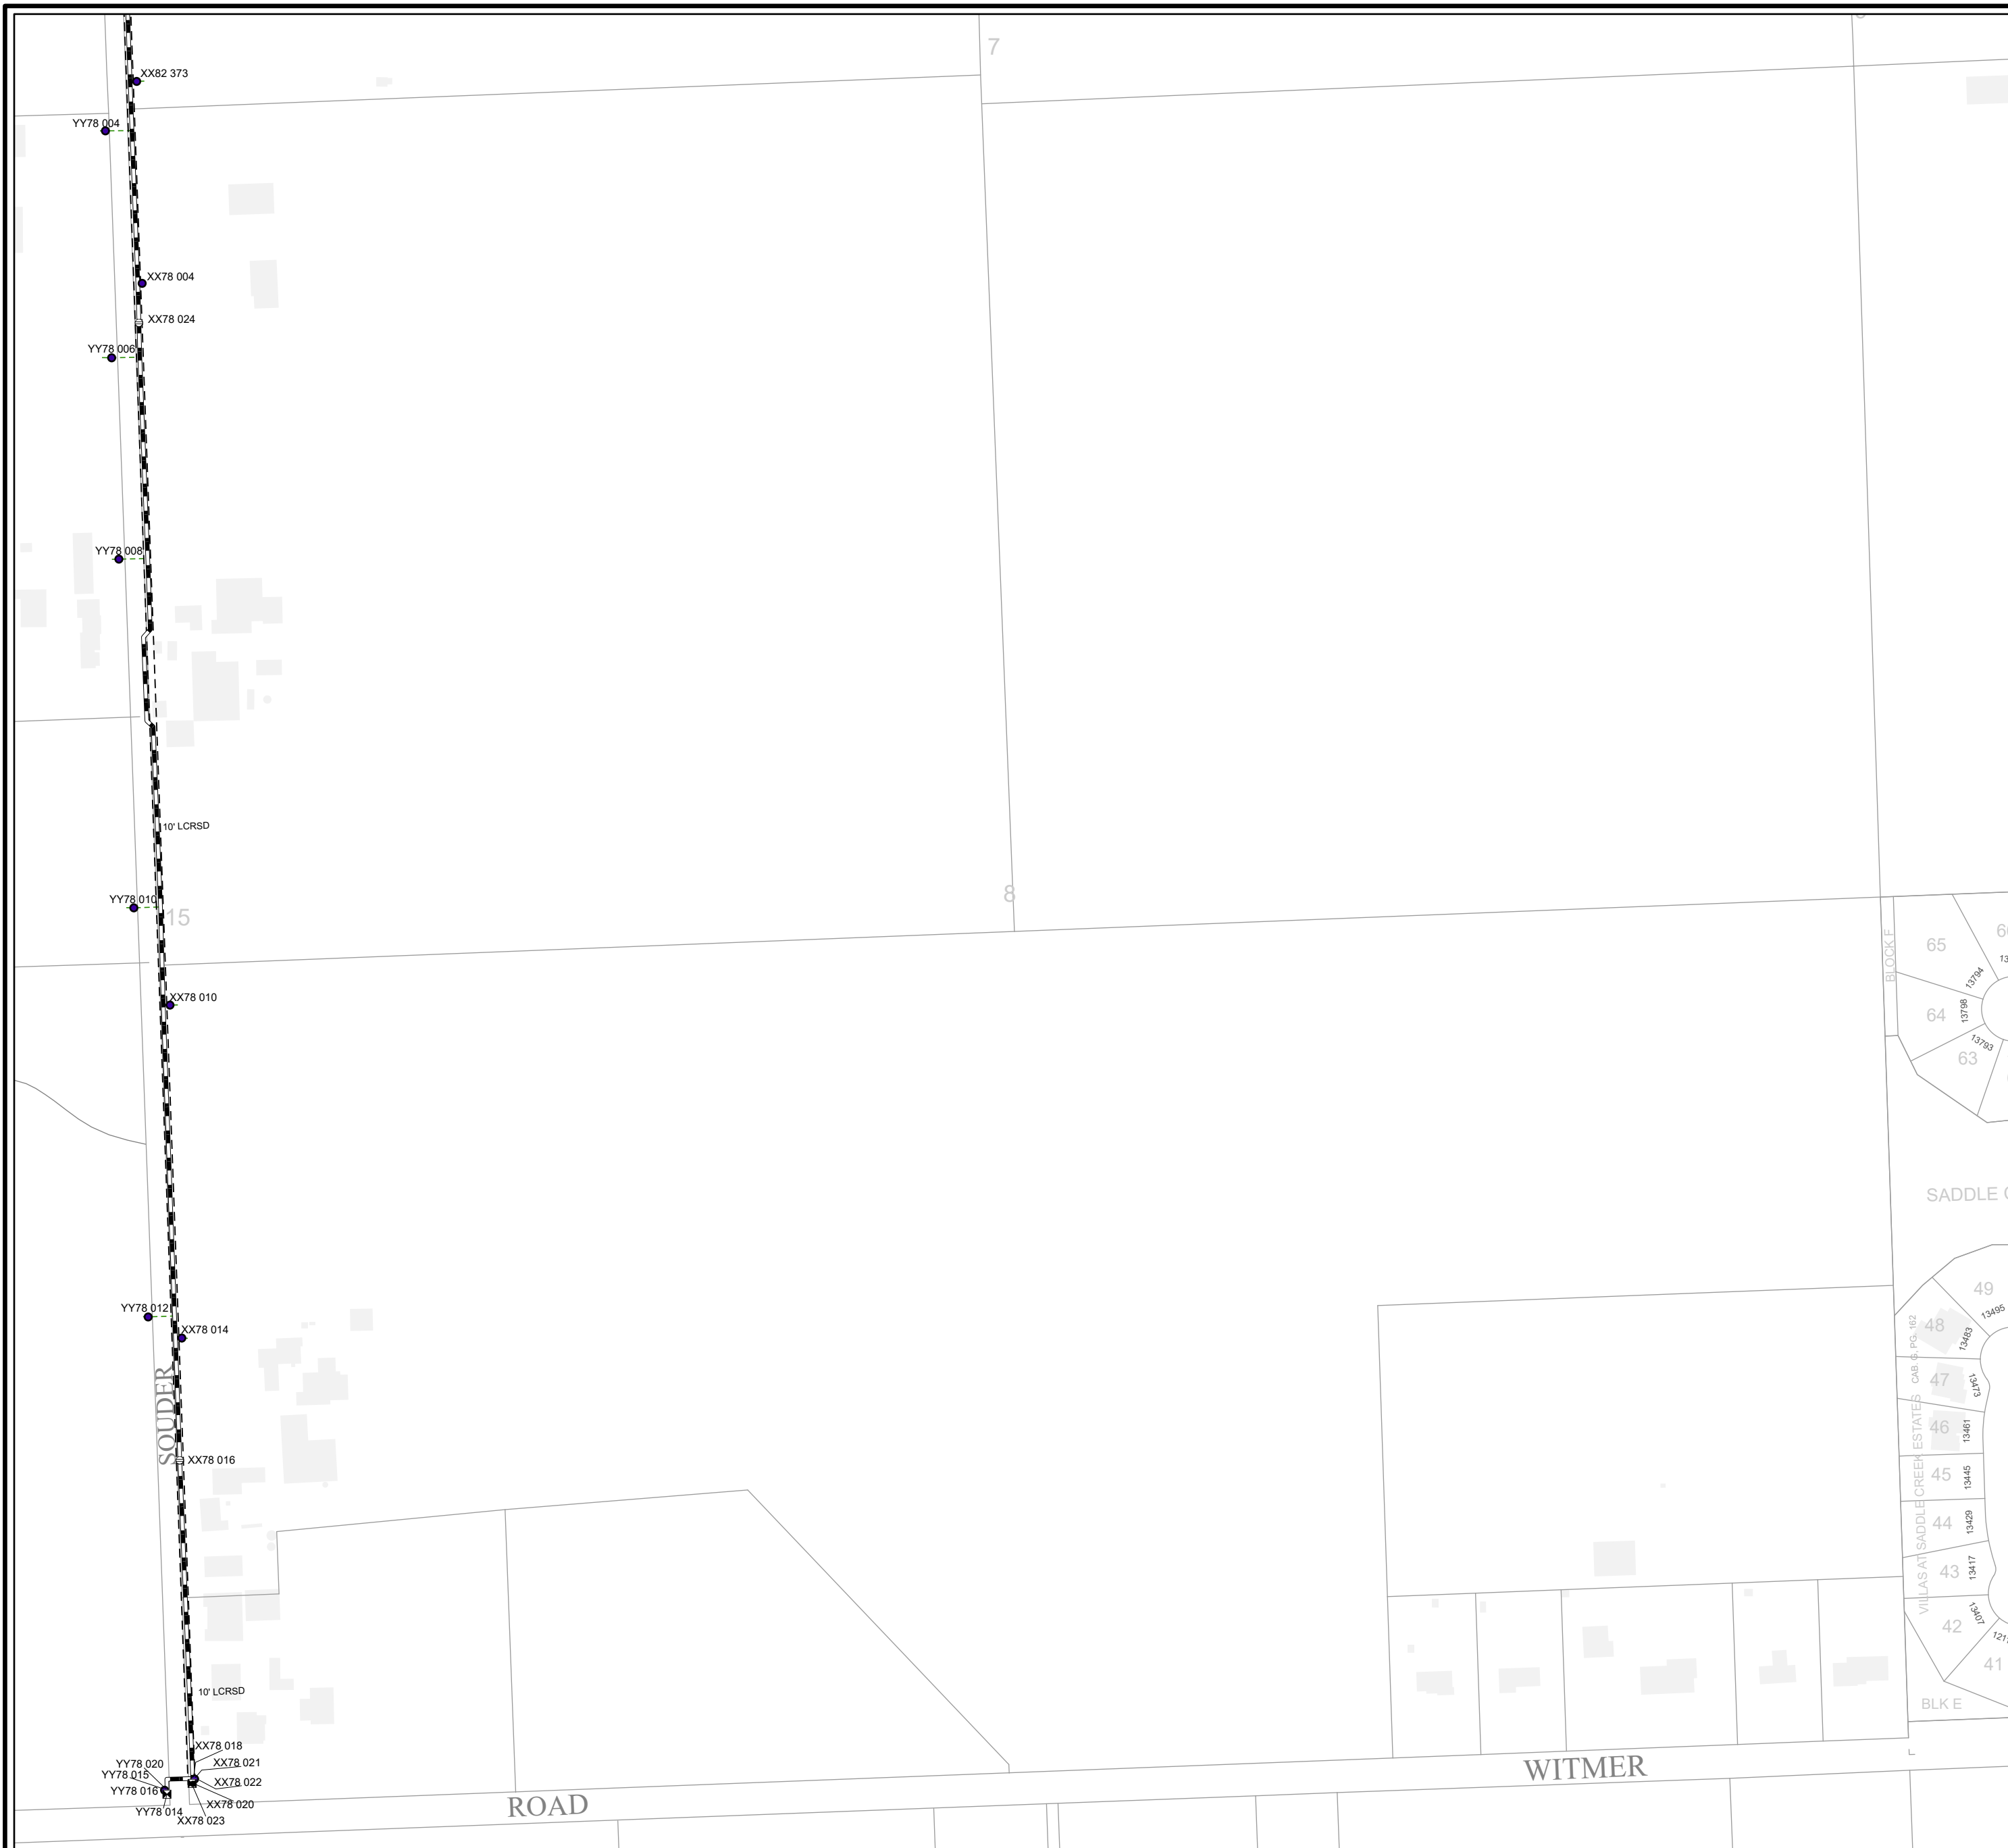

WITMER

ROAD

BLOCK E
65
64
63

SADDLE CREEK

VILLAS AT SADDLE CREEK ESTATES
48
47
46
45
44
43
42
41

BLK E

7

8

SOUDER

10' LCRSD

15

10' LCRSD

XX82 373

YY78 004

XX78 004

XX78 024

YY78 006

YY78 008

YY78 010

XX78 010

YY78 012

XX78 014

XX78 016

YY78 020

XX78 018

XX78 021

YY78 015

XX78 022

YY78 016

XX78 020

YY78 014

XX78 023