


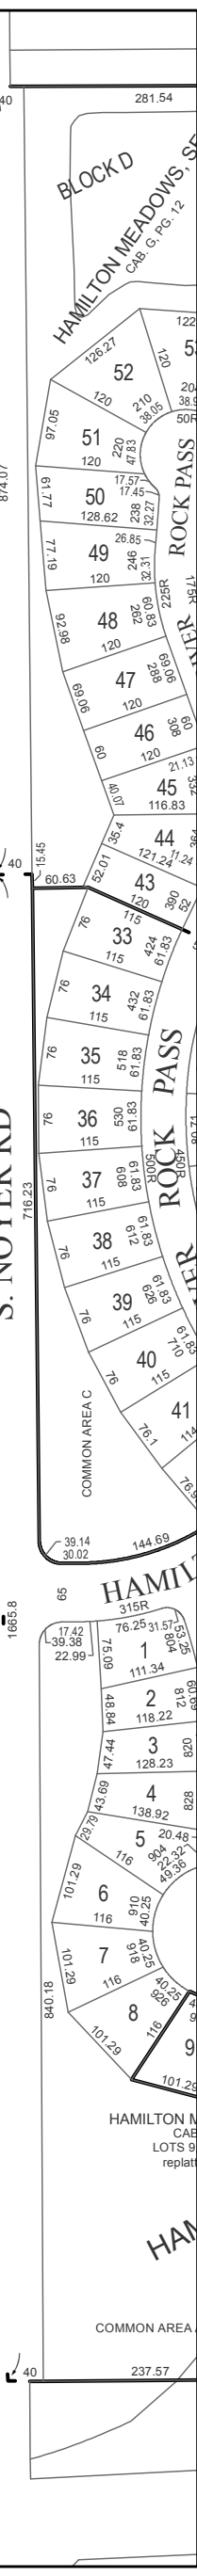



83.06 122.28
51 52
14926 111.59 152.74
50.41 34.17 130
53
14908 107.6
125.9 130.95
54
60 60 245
55
130 60.01 63.68
56
125.55 60.17
57
128.48 72.39
58
138.9 83
59
86.03
60
60.61 35
74.69
E, SEC. 2
759.17



PRODUCED BY
CITY OF FORT WAYNE
G.I.S. DEPARTMENT

NOTICE: THE INFORMATION
DEPICTED ON THIS MAP
CONCERNING LOCATION,
TYPE, AND SIZE OF STREET
INFRASTRUCTURE IS NOT
GUARANTEED TO BE
ACCURATE OR ALL
INCLUSIVE. INFORMATION
SHOWN WAS OBTAINED
FROM AVAILABLE RECORDS.
FIELD INVESTIGATION
SHOULD BE CONDUCTED TO
DETERMINE ACCURACY.

CITY OF FORT WAYNE
STREET ENGINEERING
CITIZENS SQUARE
200 EAST BERRY STREET
FORT WAYNE, IN 46802

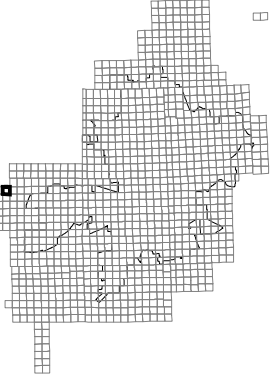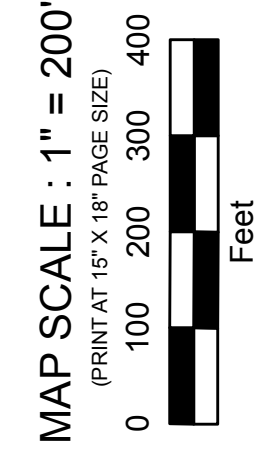

MAP NO.
HH06
12/8/2015