




PRODUCED BY
CITY OF FORT WAYNE
G.I.S. DEPARTMENT

NOTICE: THE INFORMATION
DEPICTED ON THIS MAP
CONCERNING LOCATION,
TYPE, AND SIZE OF STREET
INFRASTRUCTURE IS NOT
GUARANTEED TO BE
ACCURATE OR ALL
INCLUSIVE. INFORMATION
SHOWN WAS OBTAINED
FROM AVAILABLE RECORDS.
FIELD INVESTIGATION
SHOULD BE CONDUCTED TO
DETERMINE ACCURACY.


CITY OF FORT WAYNE
STREET ENGINEERING
CITIZENS SQUARE
200 EAST BERRY STREET
FORT WAYNE, IN 46802

MAP SCALE : 1" = 200'
(PRINT AT 15" X 18" PAGE SIZE)
0 100 200 300 400
Feet

SE 1/4 SEC. 25
TOWNSHIP 31 N, RANGE 12 E
WASHINGTON TWP, ALLEN CO.

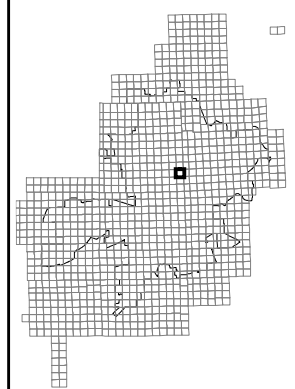

MAP NO.
022
12/8/2015

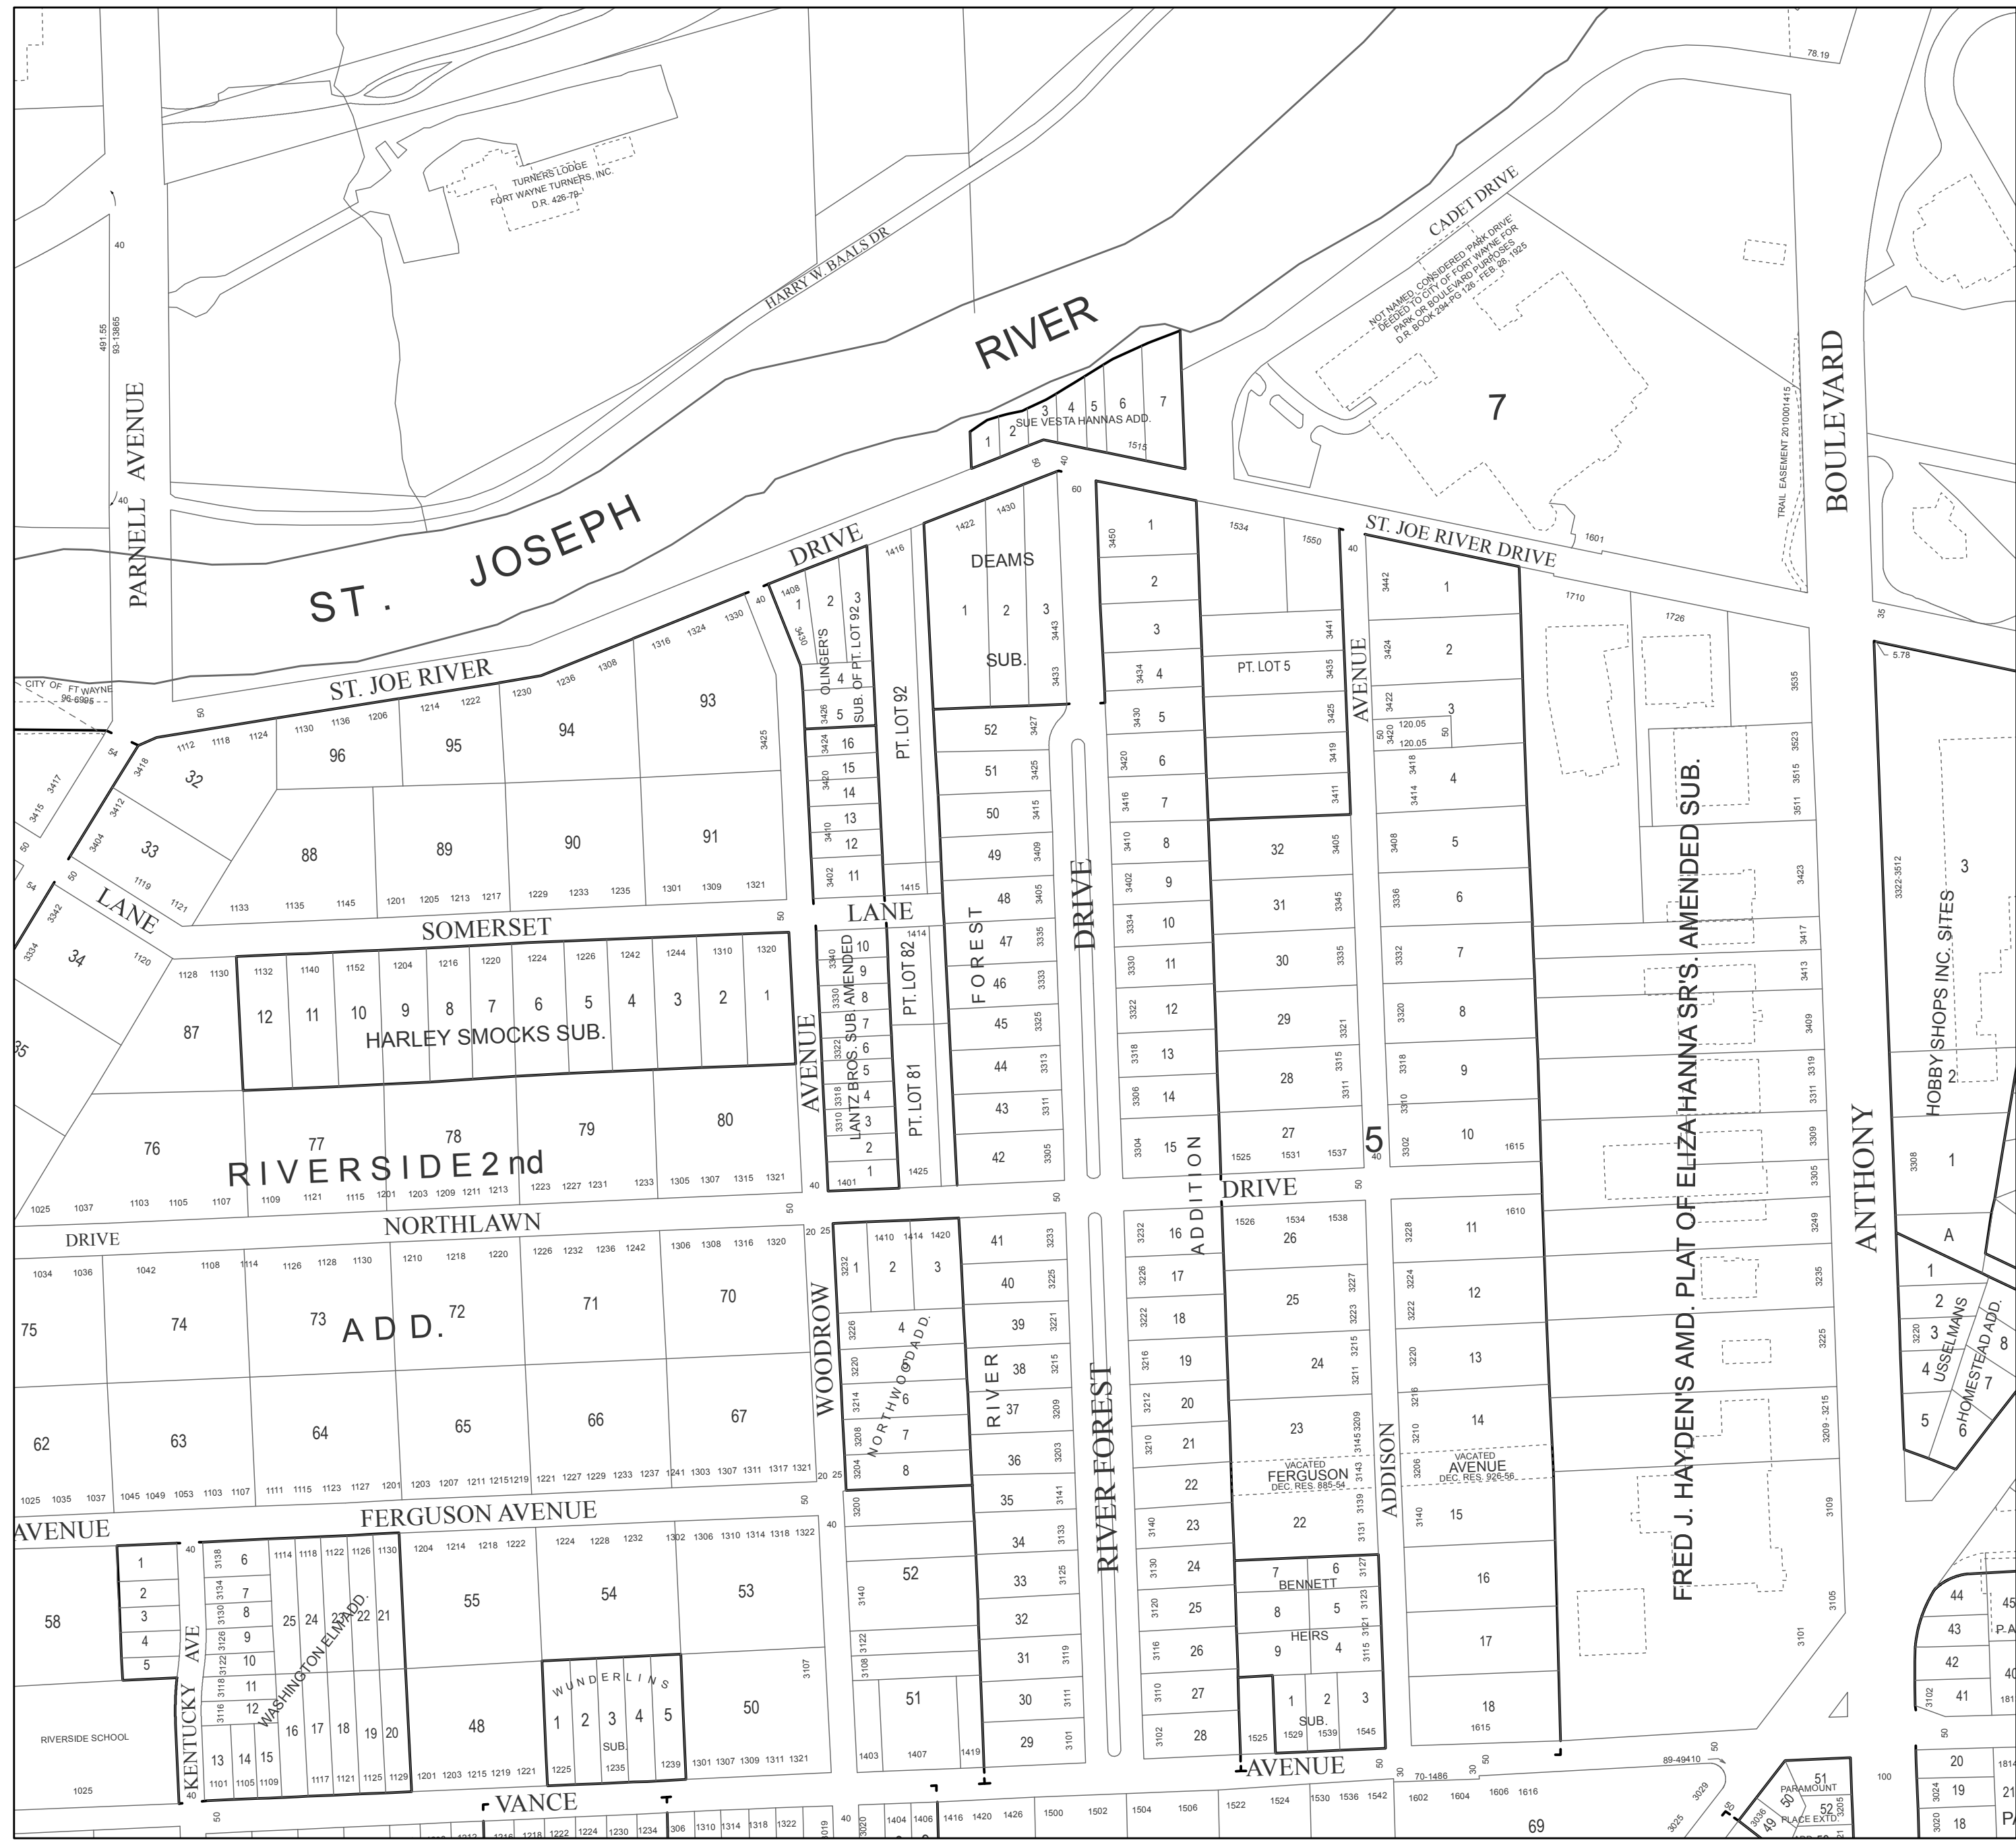

TURNERS LODGE
FORT WAYNE TURNERS, INC.
D.R. 428-79

NOT NAMED, CONSIDERED PARK DRIVE
DESIGNED BY CITY OF FORT WAYNE FOR
PARK OR BOULEVARD PURPOSES FOR
D.R. 8004-238-PG 128 FEB. 28, 1928

1 2 3 4 5 6 7
SUE VESTA HANNAS ADD.

ST. JOSEPH

ST. JOE RIVER

RIVERSIDE 2nd

ADD. 72

FERGUSON AVENUE

VANCE

RIVER

DEAMS

FOREST

RIVER

RIVER FOREST

CADET DRIVE

ST. JOE RIVER DRIVE

ADDISON

ADDITION DRIVE

AVENUE

BOULEVARD

ANTHONY

FRED J. HAYDEN'S AMD. PLAT OF ELIZAHANNA SR'S. AMENDED SUB.

HOBBY SHOPS INC. SITES

USSELMANS

P.A.

PARAMOUNT

PLACE EXT'D

CITY OF FT WAYNE
96-6906

VACATED
FERGUSON
DEC. RES. 988-54

VACATED
AVENUE
DEC. RES. 928-56

WASHINGTON AVENUE

WUNDERLINS

NORTHWOOD ADD.

BENNETT
HEIRS
SUB.

P.A.

P.A.

P.A.