



PRODUCED BY  
CITY OF FORT WAYNE  
G.I.S. DEPARTMENT


LEGEND

- FIRE HYDRANT
- MAIN LINE VALVE
- BUTTERFLY VALVE
- BLOWOFF VALVE
- CHECK VALVE
- VALVE PIT
- WATER JUNCTION
- REDUCER
- CUT PLUG
- WATER TANK
- WATER MAIN
- PRIVATE MAIN
- ABANDONED MAIN
- EASEMENTS
- R22 1765 HYDRANT ID
- R22 0026 VALVE ID
- R22 0026 JUNCTION ID
- R22 0026 REDUCER ID


NOTICE: THE INFORMATION DEPICTED ON THIS MAP CONCERNING LOCATION, TYPE, SIZE AND MATERIAL OF UNDERGROUND UTILITIES IS NOT GUARANTEED TO BE ACCURATE OR ALL INCLUSIVE. INFORMATION SHOWN WAS OBTAINED FROM AVAILABLE RECORDS. FIELD INVESTIGATION SHOULD BE CONDUCTED TO DETERMINE ACCURACY.

CITY OF FORT WAYNE  
CITY UTILITIES  
CITIZENS SQUARE  
200 E. BERRY STREET  
FORT WAYNE, IN 46802

NW 1/4 SEC. 2  
TOWNSHIP 30 N, RANGE 11 E  
ABOITE TWP, ALLEN CO.  
MAP SCALE : 1" = 200'

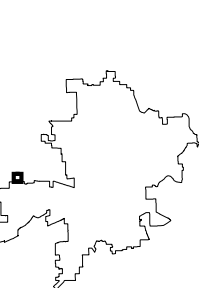

MAP NO.  
**AA10**  
10/15/2018

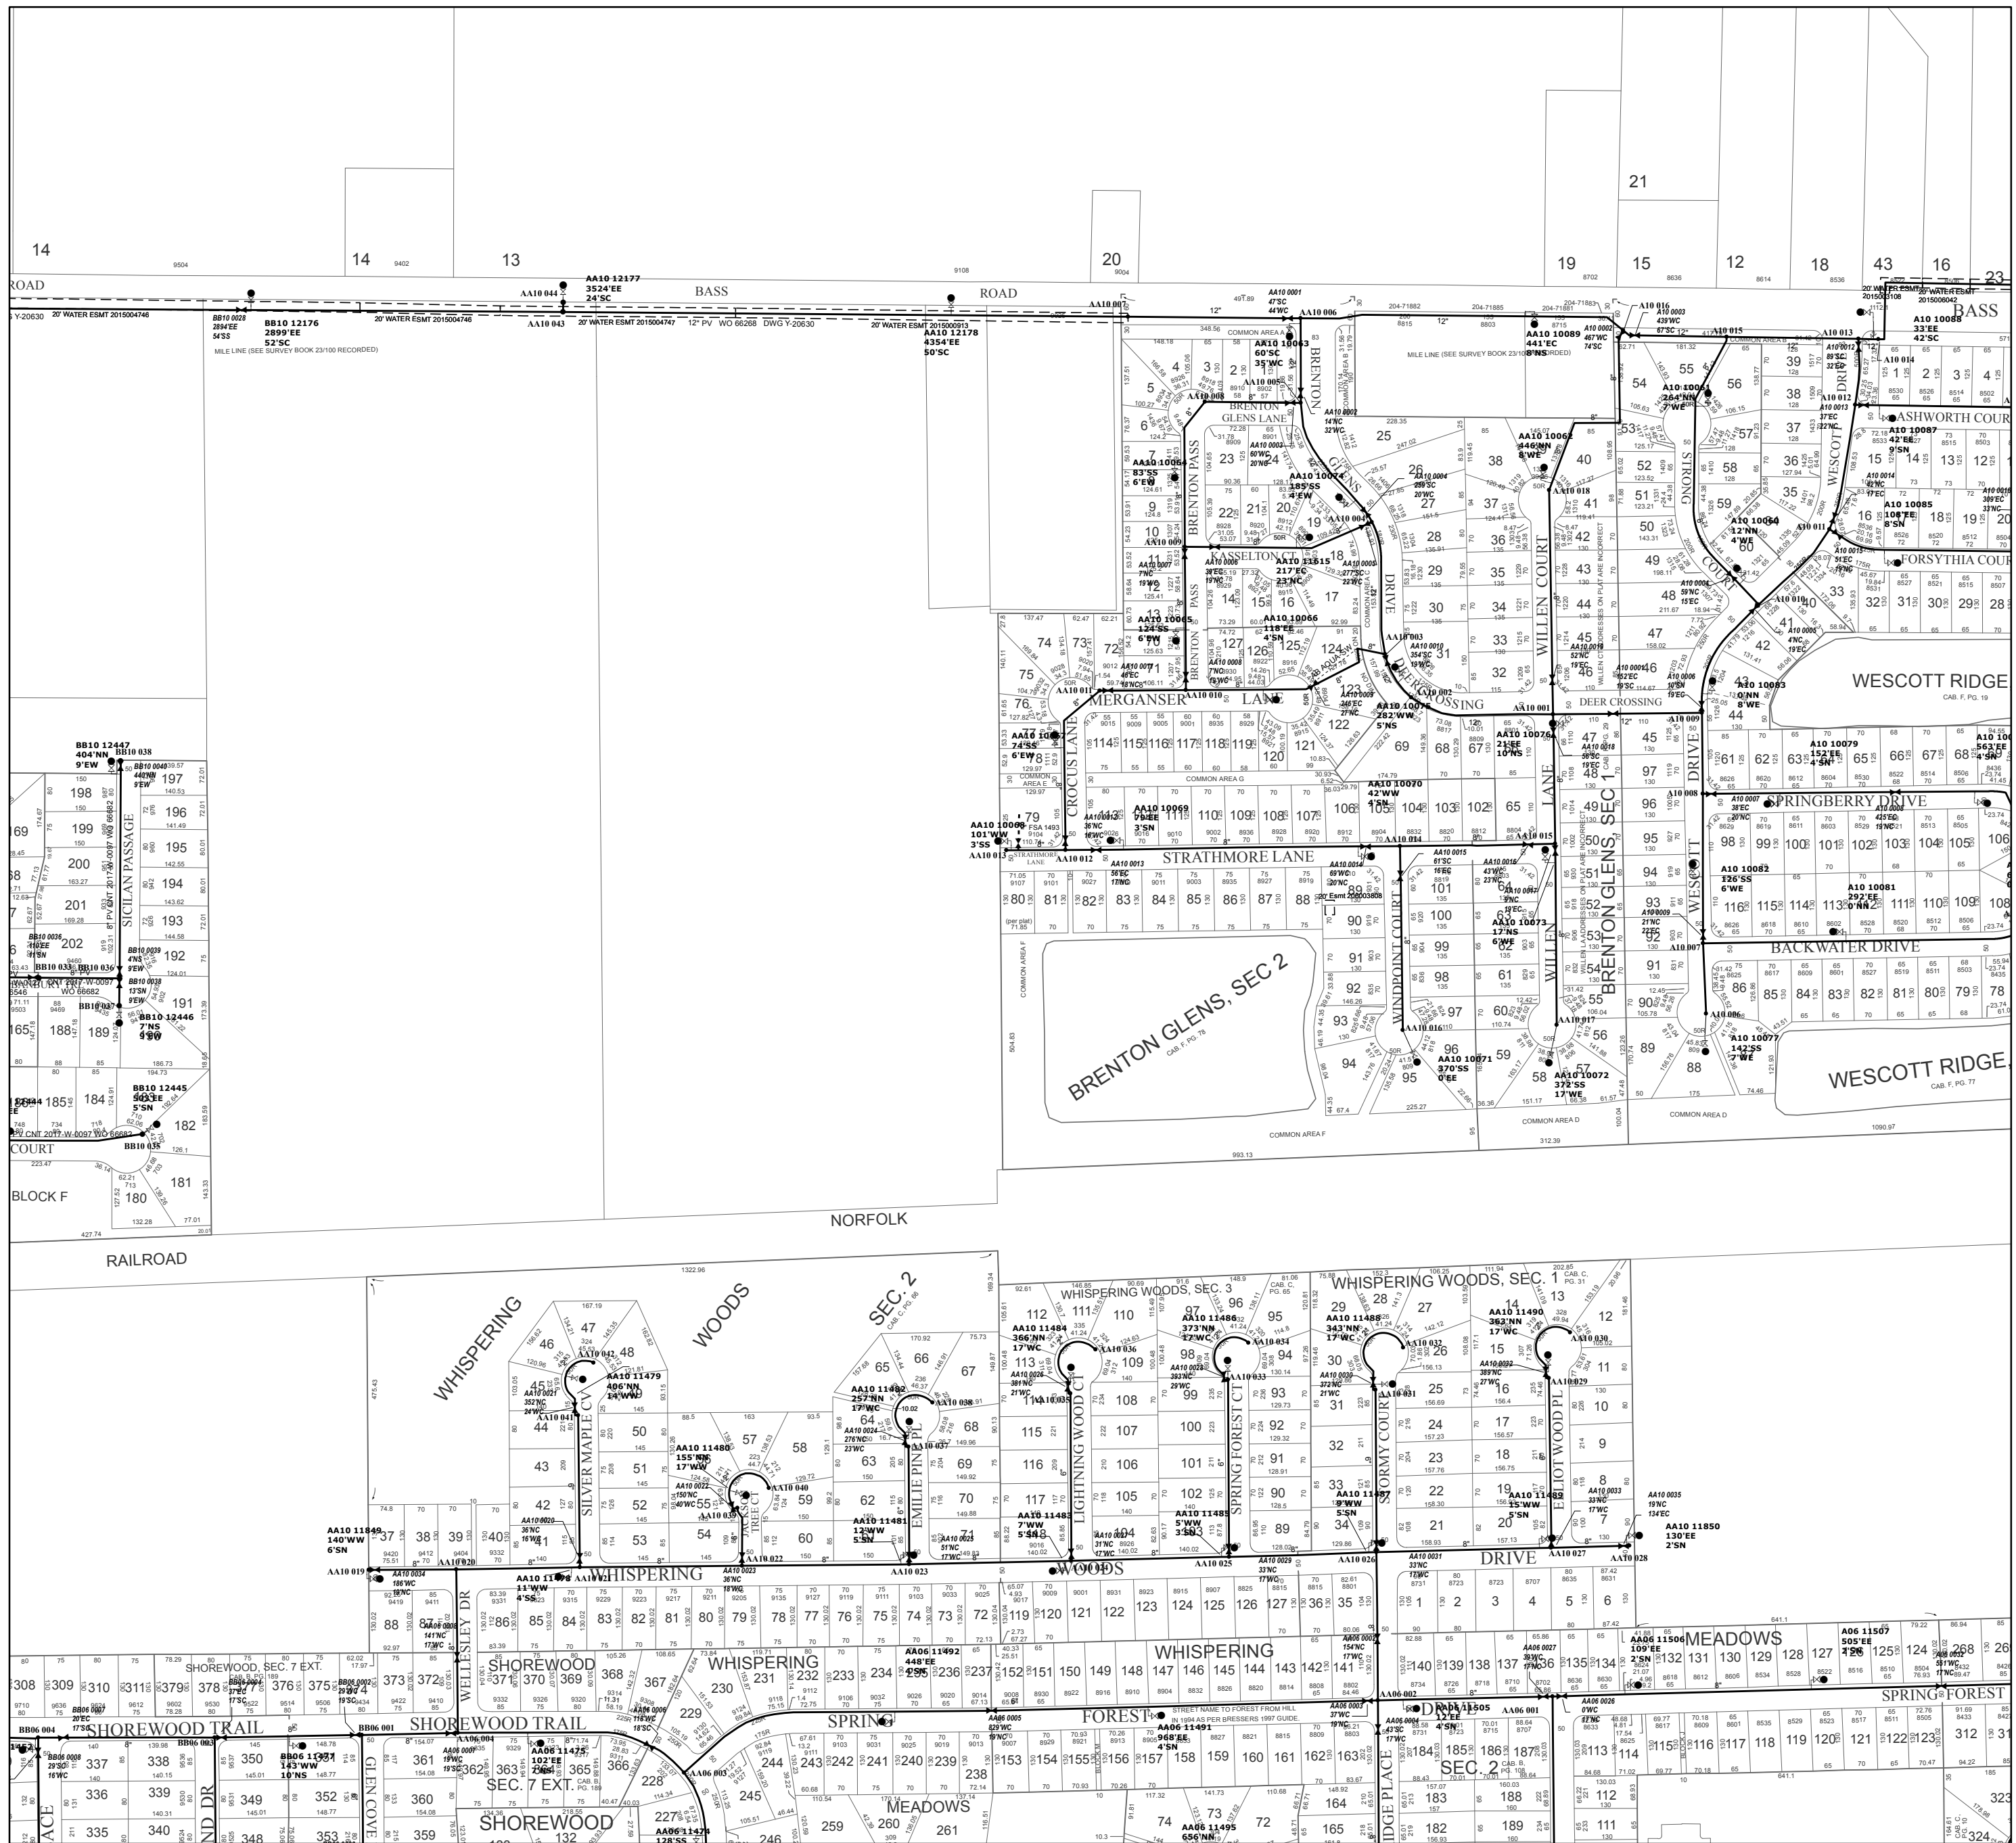

14

14

13

20

21

15

12

18

43

16

23

BASS ROAD

ROAD

ASHWORTH COURT

WESCOTT RIDGE

WESCOTT RIDGE

BRENTON GLENS, SEC 2

WHISPERING WOODS, SEC. 2

WHISPERING WOODS, SEC. 3

WHISPERING WOODS, SEC. 1

RAILROAD

COURT

COURT

BB10 12176  
289'EE  
289'EE  
52'SC  
MILE LINE (SEE SURVEY BOOK 23100 RECORDED)

AA10 043  
20' WATER ESMT 2015004746  
12" PV W/O 66258 DWG Y-20530

AA10 12177  
3524'EE  
24'SC

AA10 044  
20' WATER ESMT 2015004747  
12" PV W/O 66258 DWG Y-20530

AA10 006  
47'SC  
4'WC







BB10 12447  
404'NN  
9'EW  
BB10 038  
44'NN  
9'EW











AA10 11499  
140'WW  
6'SN











AA06 11492  
448'EE  
2'95'W


