



PRODUCED BY
CITY OF FORT WAYNE
G.I.S. DEPARTMENT

LEGEND


- FIRE HYDRANT
- MAIN LINE VALVE
- BUTTERFLY VALVE
- BLOWOFF VALVE
- CHECK VALVE
- VALVE PIT
- WATER JUNCTION
- REDUCER
- CUT PLUG
- WATER TANK
- WATER MAIN
- PRIVATE MAIN
- ABANDONED MAIN
- EASEMENTS

R22 1765 HYDRANT ID
 R22 0026 VALVE ID
 R22 0026 JUNCTION ID
 R22 0026 REDUCER ID


NOTICE: THE INFORMATION DEPICTED ON THIS MAP CONCERNING LOCATION, TYPE, SIZE AND MATERIAL OF UNDERGROUND UTILITIES IS NOT GUARANTEED TO BE ACCURATE OR ALL INCLUSIVE. INFORMATION SHOWN WAS OBTAINED FROM AVAILABLE RECORDS. FIELD INVESTIGATION SHOULD BE CONDUCTED TO DETERMINE ACCURACY.

CITY OF FORT WAYNE
CITY UTILITIES
 CITIZENS SQUARE
 200 E. BERRY STREET
 FORT WAYNE, IN 46802

SE 1/4 SEC. 15
 TOWNSHIP 30 N, RANGE 11 E
 ABOITE TWP, ALLEN CO.
 MAP SCALE : 1" = 200'

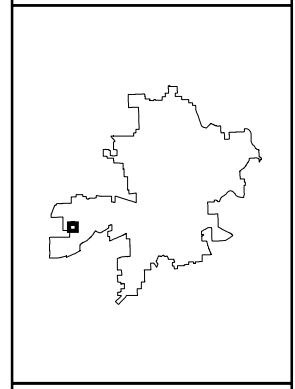

MAP NO.
BB11
 10/15/2018

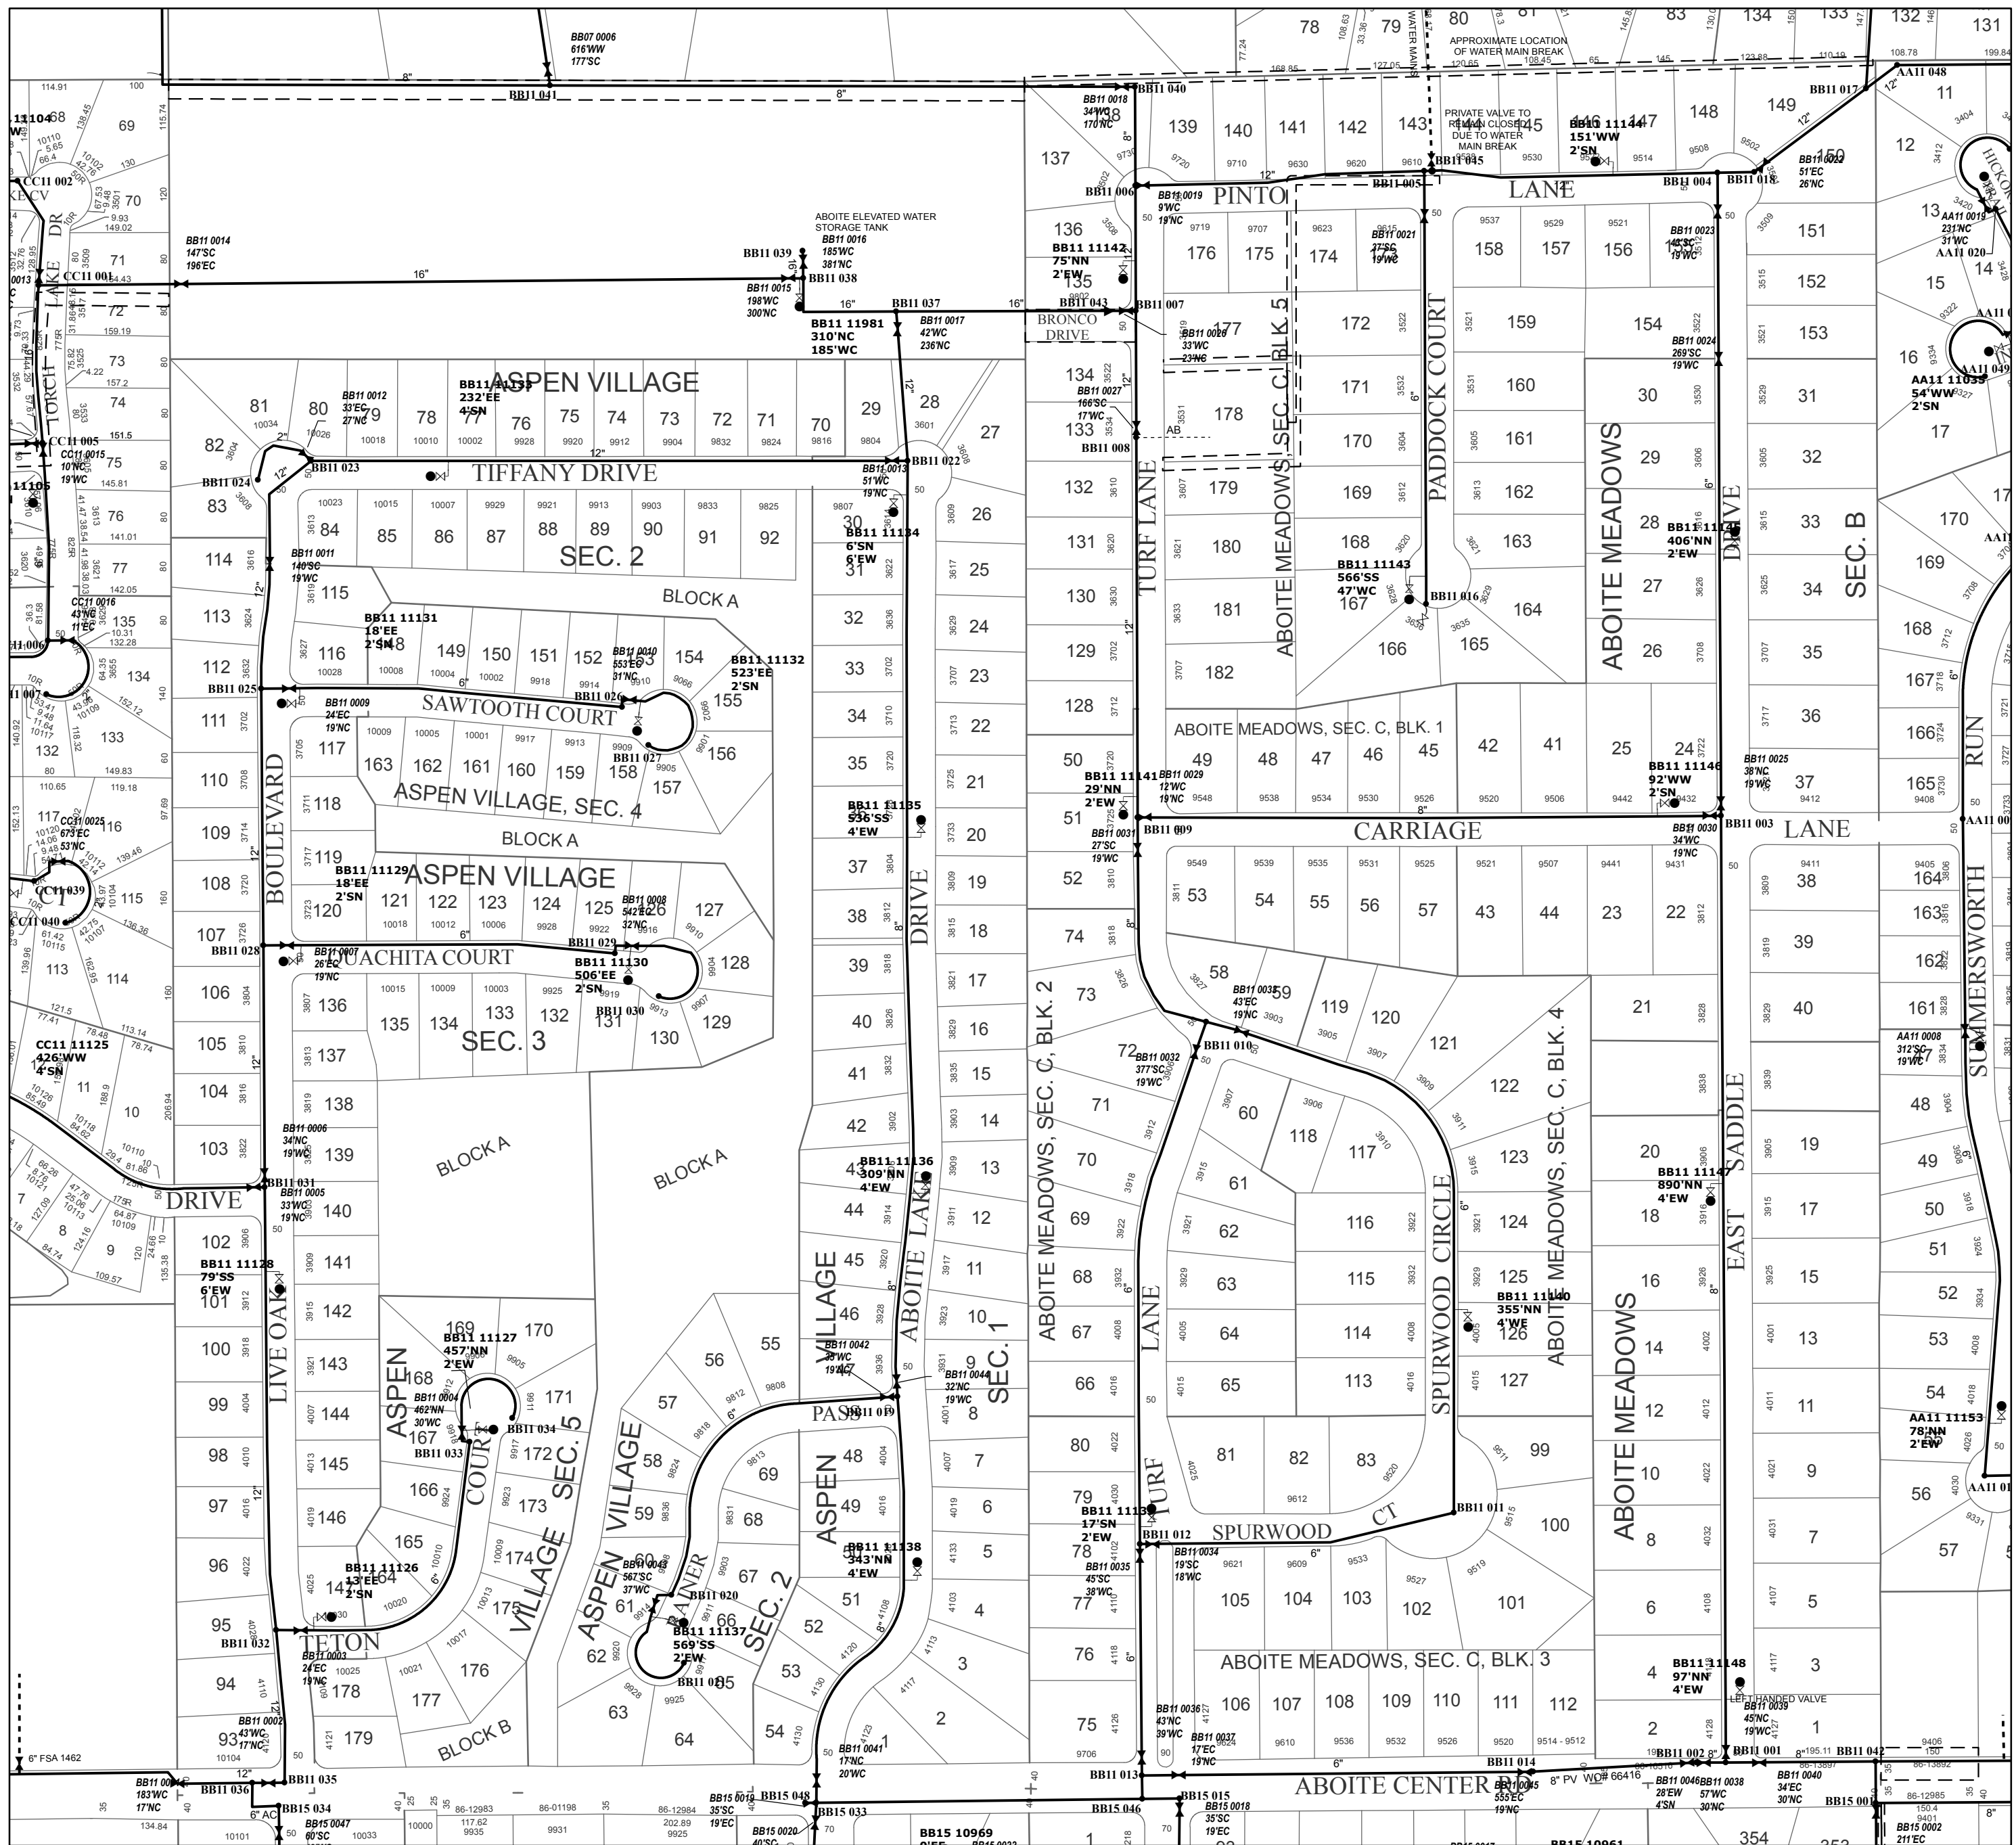

APPROXIMATE LOCATION
 OF WATER MAIN BREAK
 120.65 120.45 108.45

PRIVATE VALVE TO
 REMAIN CLOSED
 DUE TO WATER
 MAIN BREAK

ABOITE ELEVATED WATER
 STORAGE TANK
 BB11 0016
 185WC
 381WC
 BB11 038

BB11 11981
 310'NC
 185'WC

BB11 11131
 18'EE
 2'5N

BB11 11132
 523'EE
 2'SN

BB11 11129
 18'EE
 2'SN

BB11 11130
 506'EE
 2'SN

BB11 11135
 536'SS
 4'EW

BB11 11136
 309'NN
 4'EW

BB11 11137
 343'NN
 4'EW

BB11 11138
 343'NN
 4'EW

BB11 11139
 17'SN
 2'EW

BB11 11140
 355'NN
 4'WE

BB11 11141
 890'NN
 4'EW

BB11 11142
 78'NN
 2'EW

BB11 11143
 566'SS
 47'WC
 167

BB11 11144
 97'NN
 4'EW

BB11 11145
 45'NC
 19'WC

BB11 11146
 45'NC
 19'WC