

CONSTITUTION HILL

701.81

742.85

744.27

745.69

747.11

749.53

749.95

751.4

753.5

LOT 1

MEADOWS

FEICHTER

LOIS

MAURANE

WILKIE'S

COVINGTON COMMONS PH. 2

COVINGTON COMMONS

COVINGTON COMMONS

PRODUCED BY CITY OF FORT WAYNE G.I.S. DEPARTMENT

LEGEND


- FIRE HYDRANT
- MAIN LINE VALVE
- BUTTERFLY VALVE
- BLOWOFF VALVE
- CHECK VALVE
- VALVE PIT
- WATER JUNCTION
- REDUCER
- CUT PLUG
- WATER TANK
- WATER MAIN
- PRIVATE MAIN
- ABANDONED MAIN
- EASEMENTS

- R22 1765 HYDRANT ID
- R22 0026 VALVE ID
- R22 0026 JUNCTION ID
- R22 0026 REDUCER ID

NOTICE: THE INFORMATION DEPICTED ON THIS MAP CONCERNING LOCATION, TYPE, SIZE AND MATERIAL OF UNDERGROUND UTILITIES IS NOT GUARANTEED TO BE ACCURATE OR ALL INCLUSIVE. INFORMATION SHOWN WAS OBTAINED FROM AVAILABLE RECORDS. FIELD INVESTIGATION SHOULD BE CONDUCTED TO DETERMINE ACCURACY.

CITY OF FORT WAYNE CITY UTILITIES CITIZENS SQUARE 200 E. BERRY STREET FORT WAYNE, IN 46802

SW 1/4 SEC. 7 TOWNSHIP 30 N, RANGE 12 E WAYNE TWP, ALLEN CO. MAP SCALE : 1" = 200'

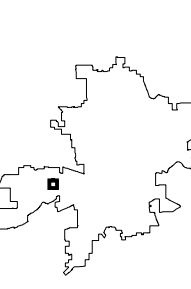

MAP NO. D03

1/3/2019

COVINGTON ACRES "AMND." ADD.


BEERMANS 2ND ADD.

BEERMANS 1ST ADD.

WILMARBEE DRIVE

CHERYL COURT


GETZ ROAD

COVINGTON COMMONS

COVINGTON COMMONS

COVINGTON COMMONS

COVINGTON COMMONS

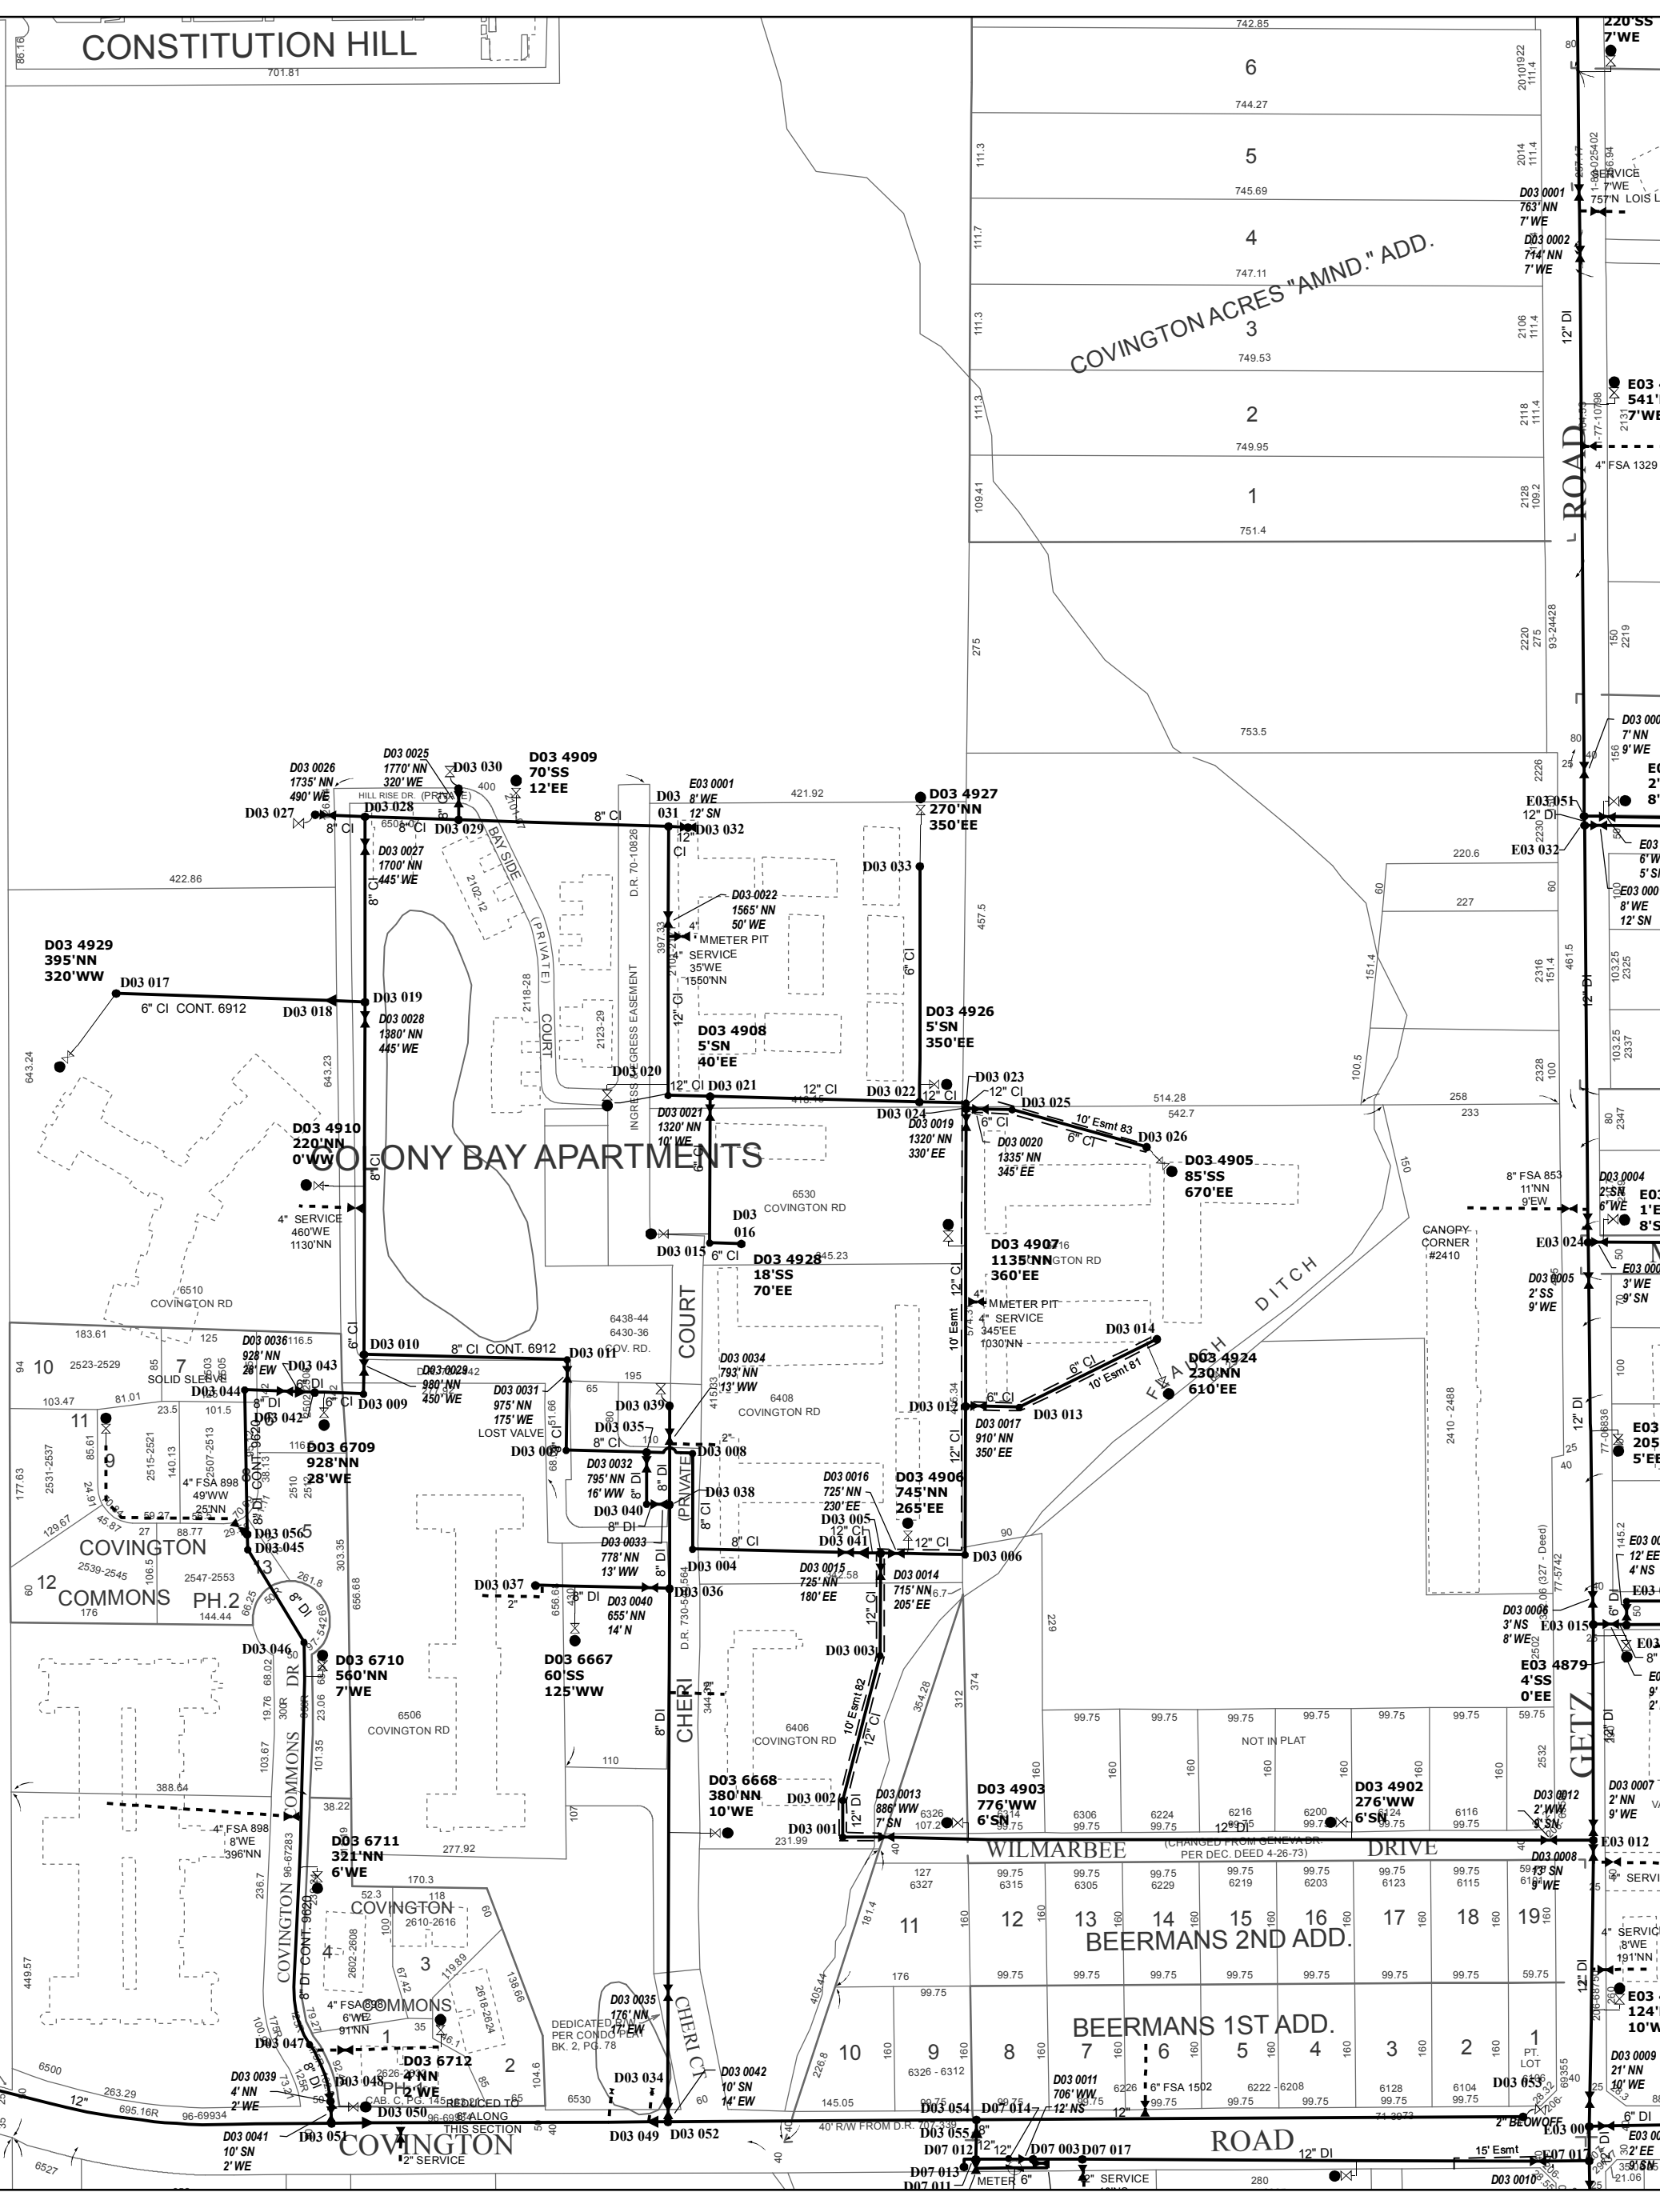



D03 0041 10'SN 2'WE

D03 0051 12'SERVICE

D03 0049 D03 0052

D03 0054 D07 014

D07 012 D07 003 D07 017

D03 0010 15'ESMT

D03 0012 12'DI

D03 0010 12'DI