



PRODUCED BY
CITY OF FORT WAYNE
G.I.S. DEPARTMENT


LEGEND

- FIRE HYDRANT
- ✕ MAIN LINE VALVE
- ✕ BUTTERFLY VALVE
- ✕ BLOWOFF VALVE
- CHECK VALVE
- ⊗ VALVE PIT
- WATER JUNCTION
- ▼ REDUCER
- CUT PLUG
- WATER TANK
- WATER MAIN
- - - PRIVATE MAIN
- - - ABANDONED MAIN
- - - EASEMENTS
- R22 1765 HYDRANT ID
- R22 0026 VALVE ID
- R22 0026 JUNCTION ID
- R22 0026 REDUCER ID

NOTICE: THE INFORMATION DEPICTED ON THIS MAP CONCERNING LOCATION, TYPE, SIZE AND MATERIAL OF UNDERGROUND UTILITIES IS NOT GUARANTEED TO BE ACCURATE OR ALL INCLUSIVE. INFORMATION SHOWN WAS OBTAINED FROM AVAILABLE RECORDS. FIELD INVESTIGATION SHOULD BE CONDUCTED TO DETERMINE ACCURACY.

CITY OF FORT WAYNE
CITY UTILITIES
CITIZENS SQUARE
200 E. BERRY STREET
FORT WAYNE, IN 46802


SW 1/4 SEC. 5
TOWNSHIP 29 N, RANGE 12 E
PLEASANT TWP, ALLEN CO.
MAP SCALE : 1" = 200'

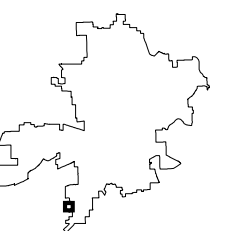

MAP NO.

F43

10/15/2018

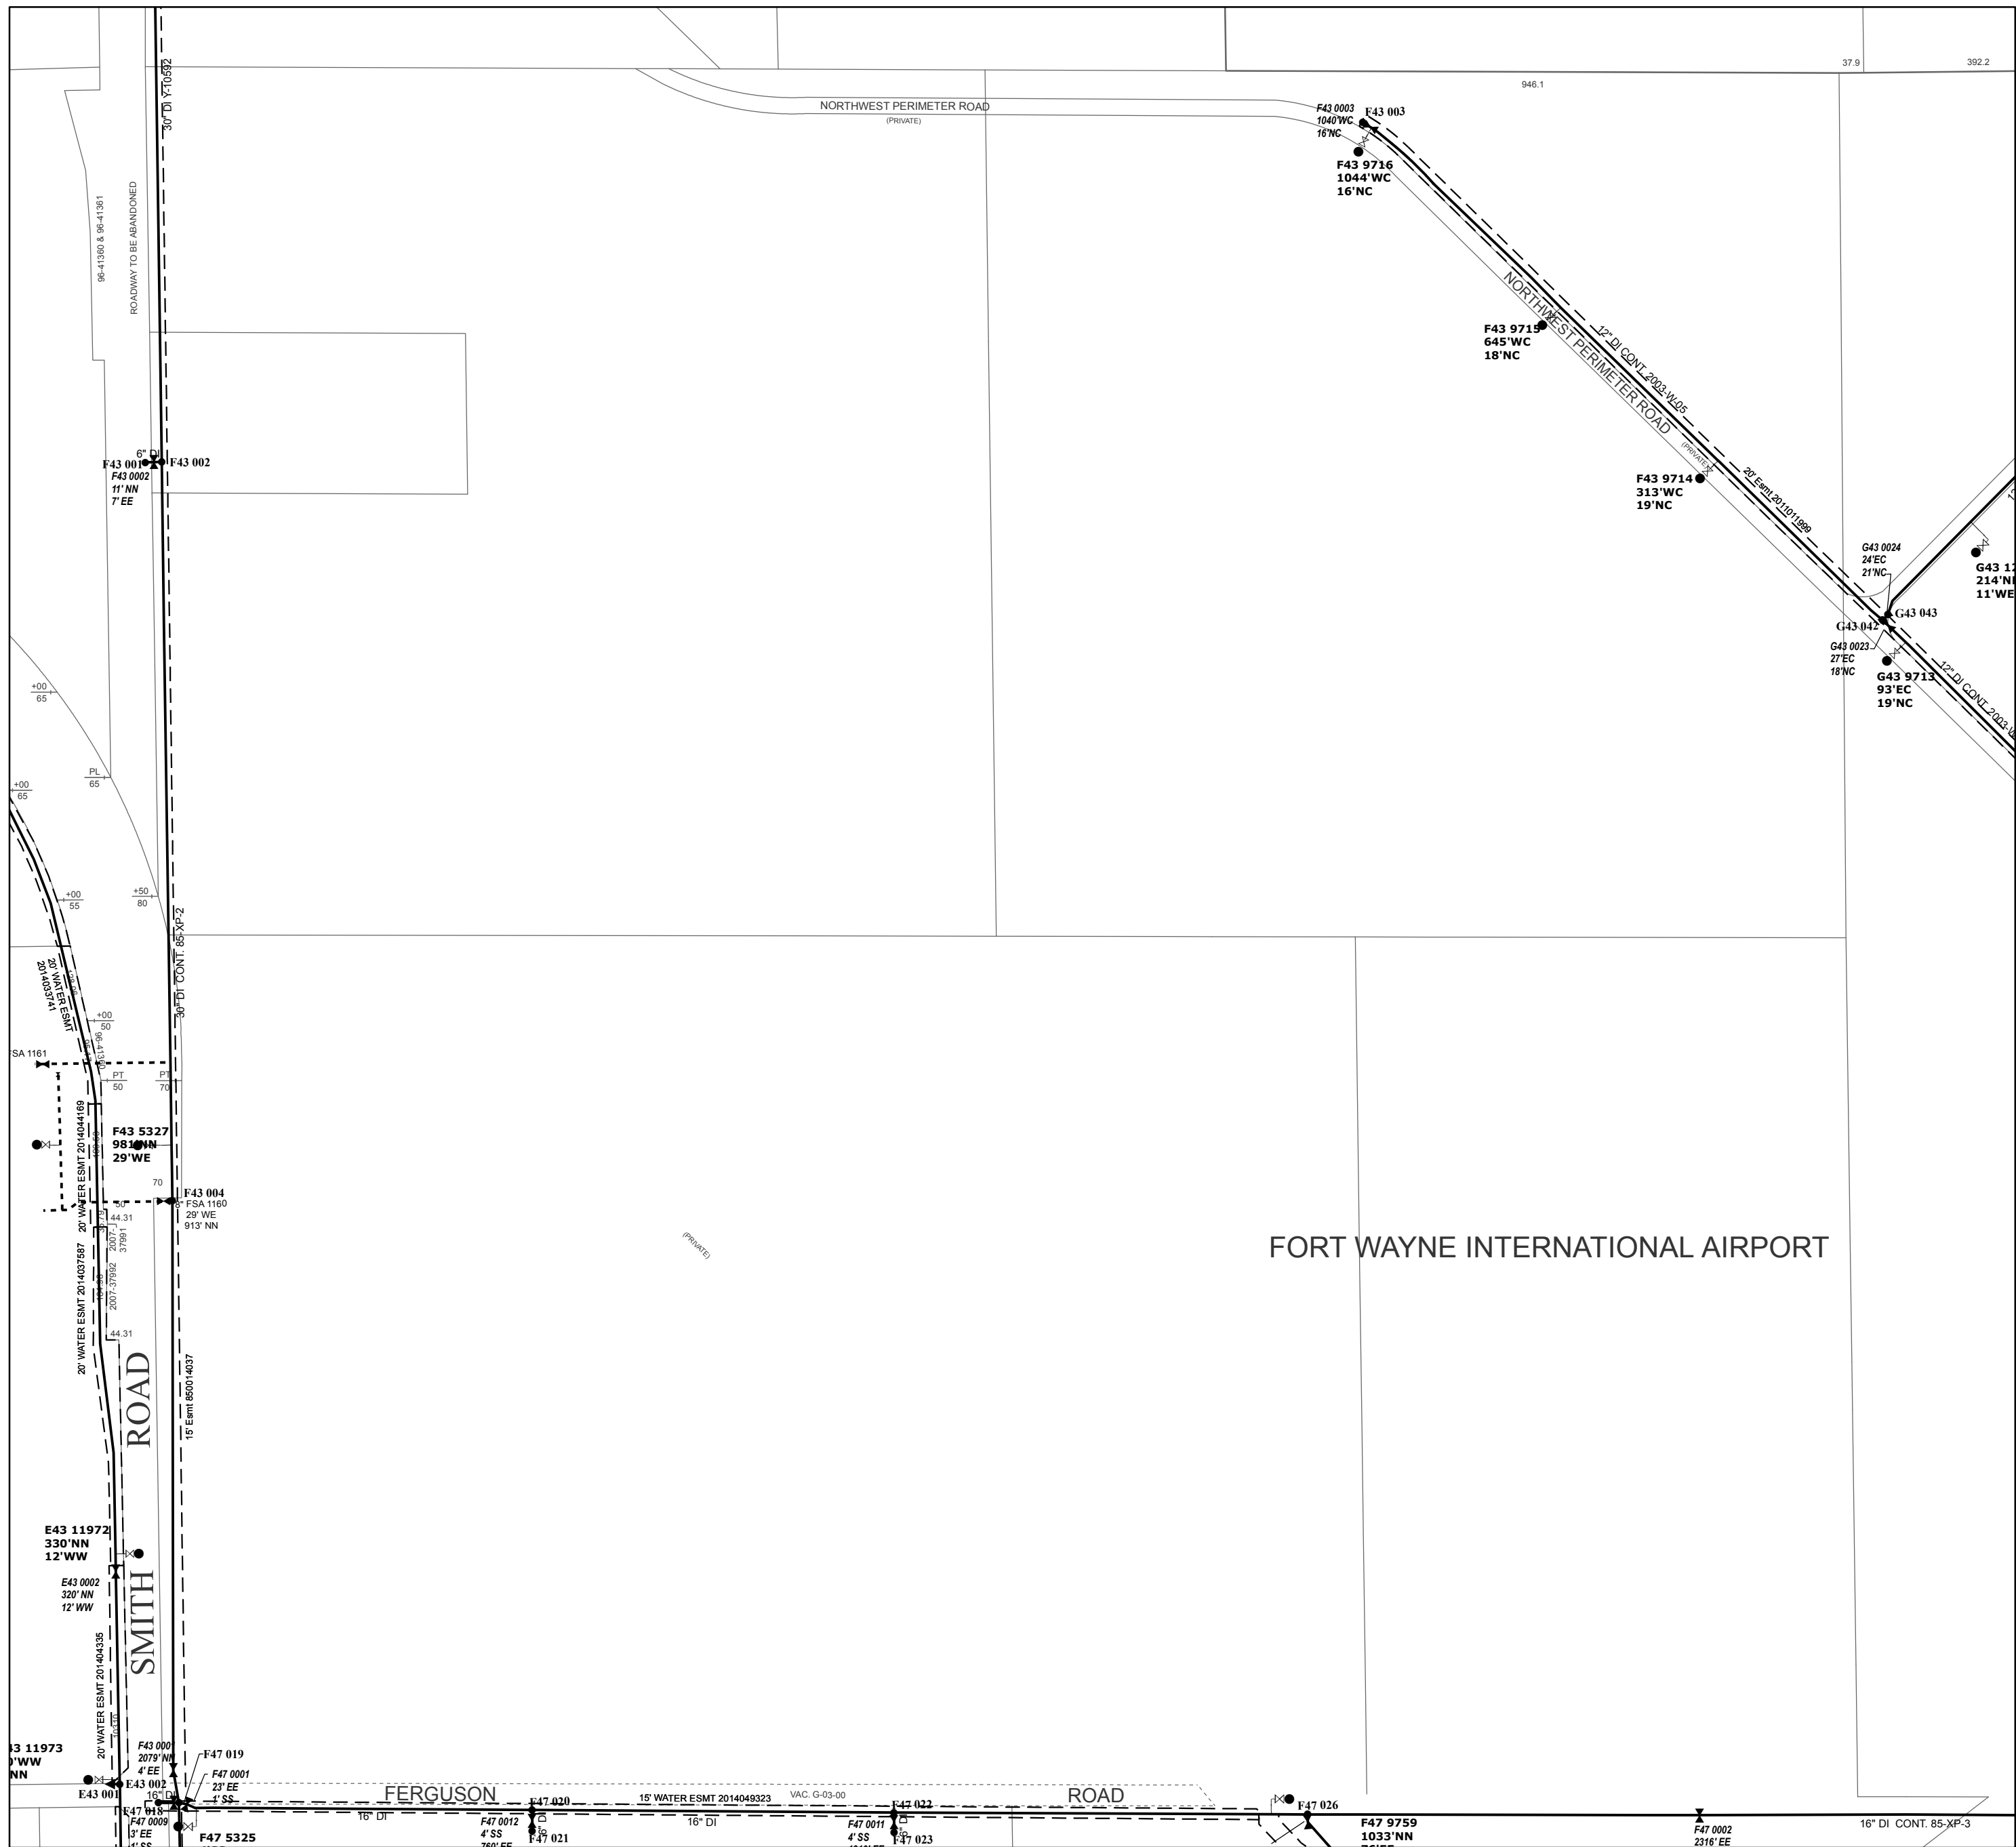

FORT WAYNE INTERNATIONAL AIRPORT

SMITH ROAD

NORTHWEST PERIMETER ROAD
(PRIVATE)

FERGUSON ROAD

ROAD

946.1

37.9

392.2

F43 0003
1040'WC
16'NC

F43 9716
1044'WC
16'NC

F43 9715
645'WC
18'NC

F43 9714
313'WC
19'NC

G43 0024
24'EC
21'NC

G43 11972
214'N
11'WE

G43 043

G43 042

G43 023
27'EC
18'NC

G43 9713
93'EC
19'NC

F43 0002
11'NN
7'EE

F43 5327
98'NN
29'WE

F43 004
FSA 1160
29'WE
913'NN

E43 11972
330'NN
12'WW

E43 0002
320'NN
12'WW

E43 11973
330'NN
12'WW

F43 000
2079'N
4'EE

F47 019
F47 001
23'EE
4'SS

F47 5325

F47 0012
4'SS
760'EE

F47 021

F47 0011
4'SS

F47 023

F47 9759
1033'NN

F47 0002
2316'EE

16" DI CONT. 85-XP-3

98-41380 & 98-41361
ROADWAY TO BE ABANDONED

30" DI CONT. 85-XP-2

15' ESMT 850114037

16" DI

16" DI

(PRIVATE)

VAC. G-03-00

16" DI

F47 026

16" DI