



PRODUCED BY
CITY OF FORT WAYNE
G.I.S. DEPARTMENT

LEGEND


- FIRE HYDRANT
- MAIN LINE VALVE
- BUTTERFLY VALVE
- BLOWOFF VALVE
- CHECK VALVE
- VALVE PIT
- WATER JUNCTION
- REDUCER
- CUT PLUG
- WATER TANK
- WATER MAIN
- PRIVATE MAIN
- ABANDONED MAIN
- EASEMENTS

- R22 1765 HYDRANT ID
- R22 0026 VALVE ID
- R22 0026 JUNCTION ID
- R22 0026 REDUCER ID

NOTICE: THE INFORMATION DEPICTED ON THIS MAP CONCERNING LOCATION, TYPE, SIZE AND MATERIAL OF UNDERGROUND UTILITIES IS NOT GUARANTEED TO BE ACCURATE OR ALL INCLUSIVE. INFORMATION SHOWN WAS OBTAINED FROM AVAILABLE RECORDS. FIELD INVESTIGATION SHOULD BE CONDUCTED TO DETERMINE ACCURACY.


CITY OF FORT WAYNE
CITY UTILITIES
CITIZENS SQUARE
200 E. BERRY STREET
FORT WAYNE, IN 46802

SE 1/4 SEC. 17
TOWNSHIP 29 N, RANGE 11 E
LAFAYETTE TWP, ALLEN CO.
MAP SCALE : 1" = 200'

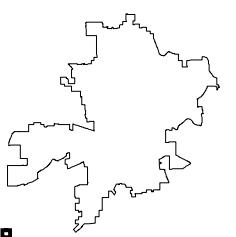

MAP NO.
FF59

12/5/2017

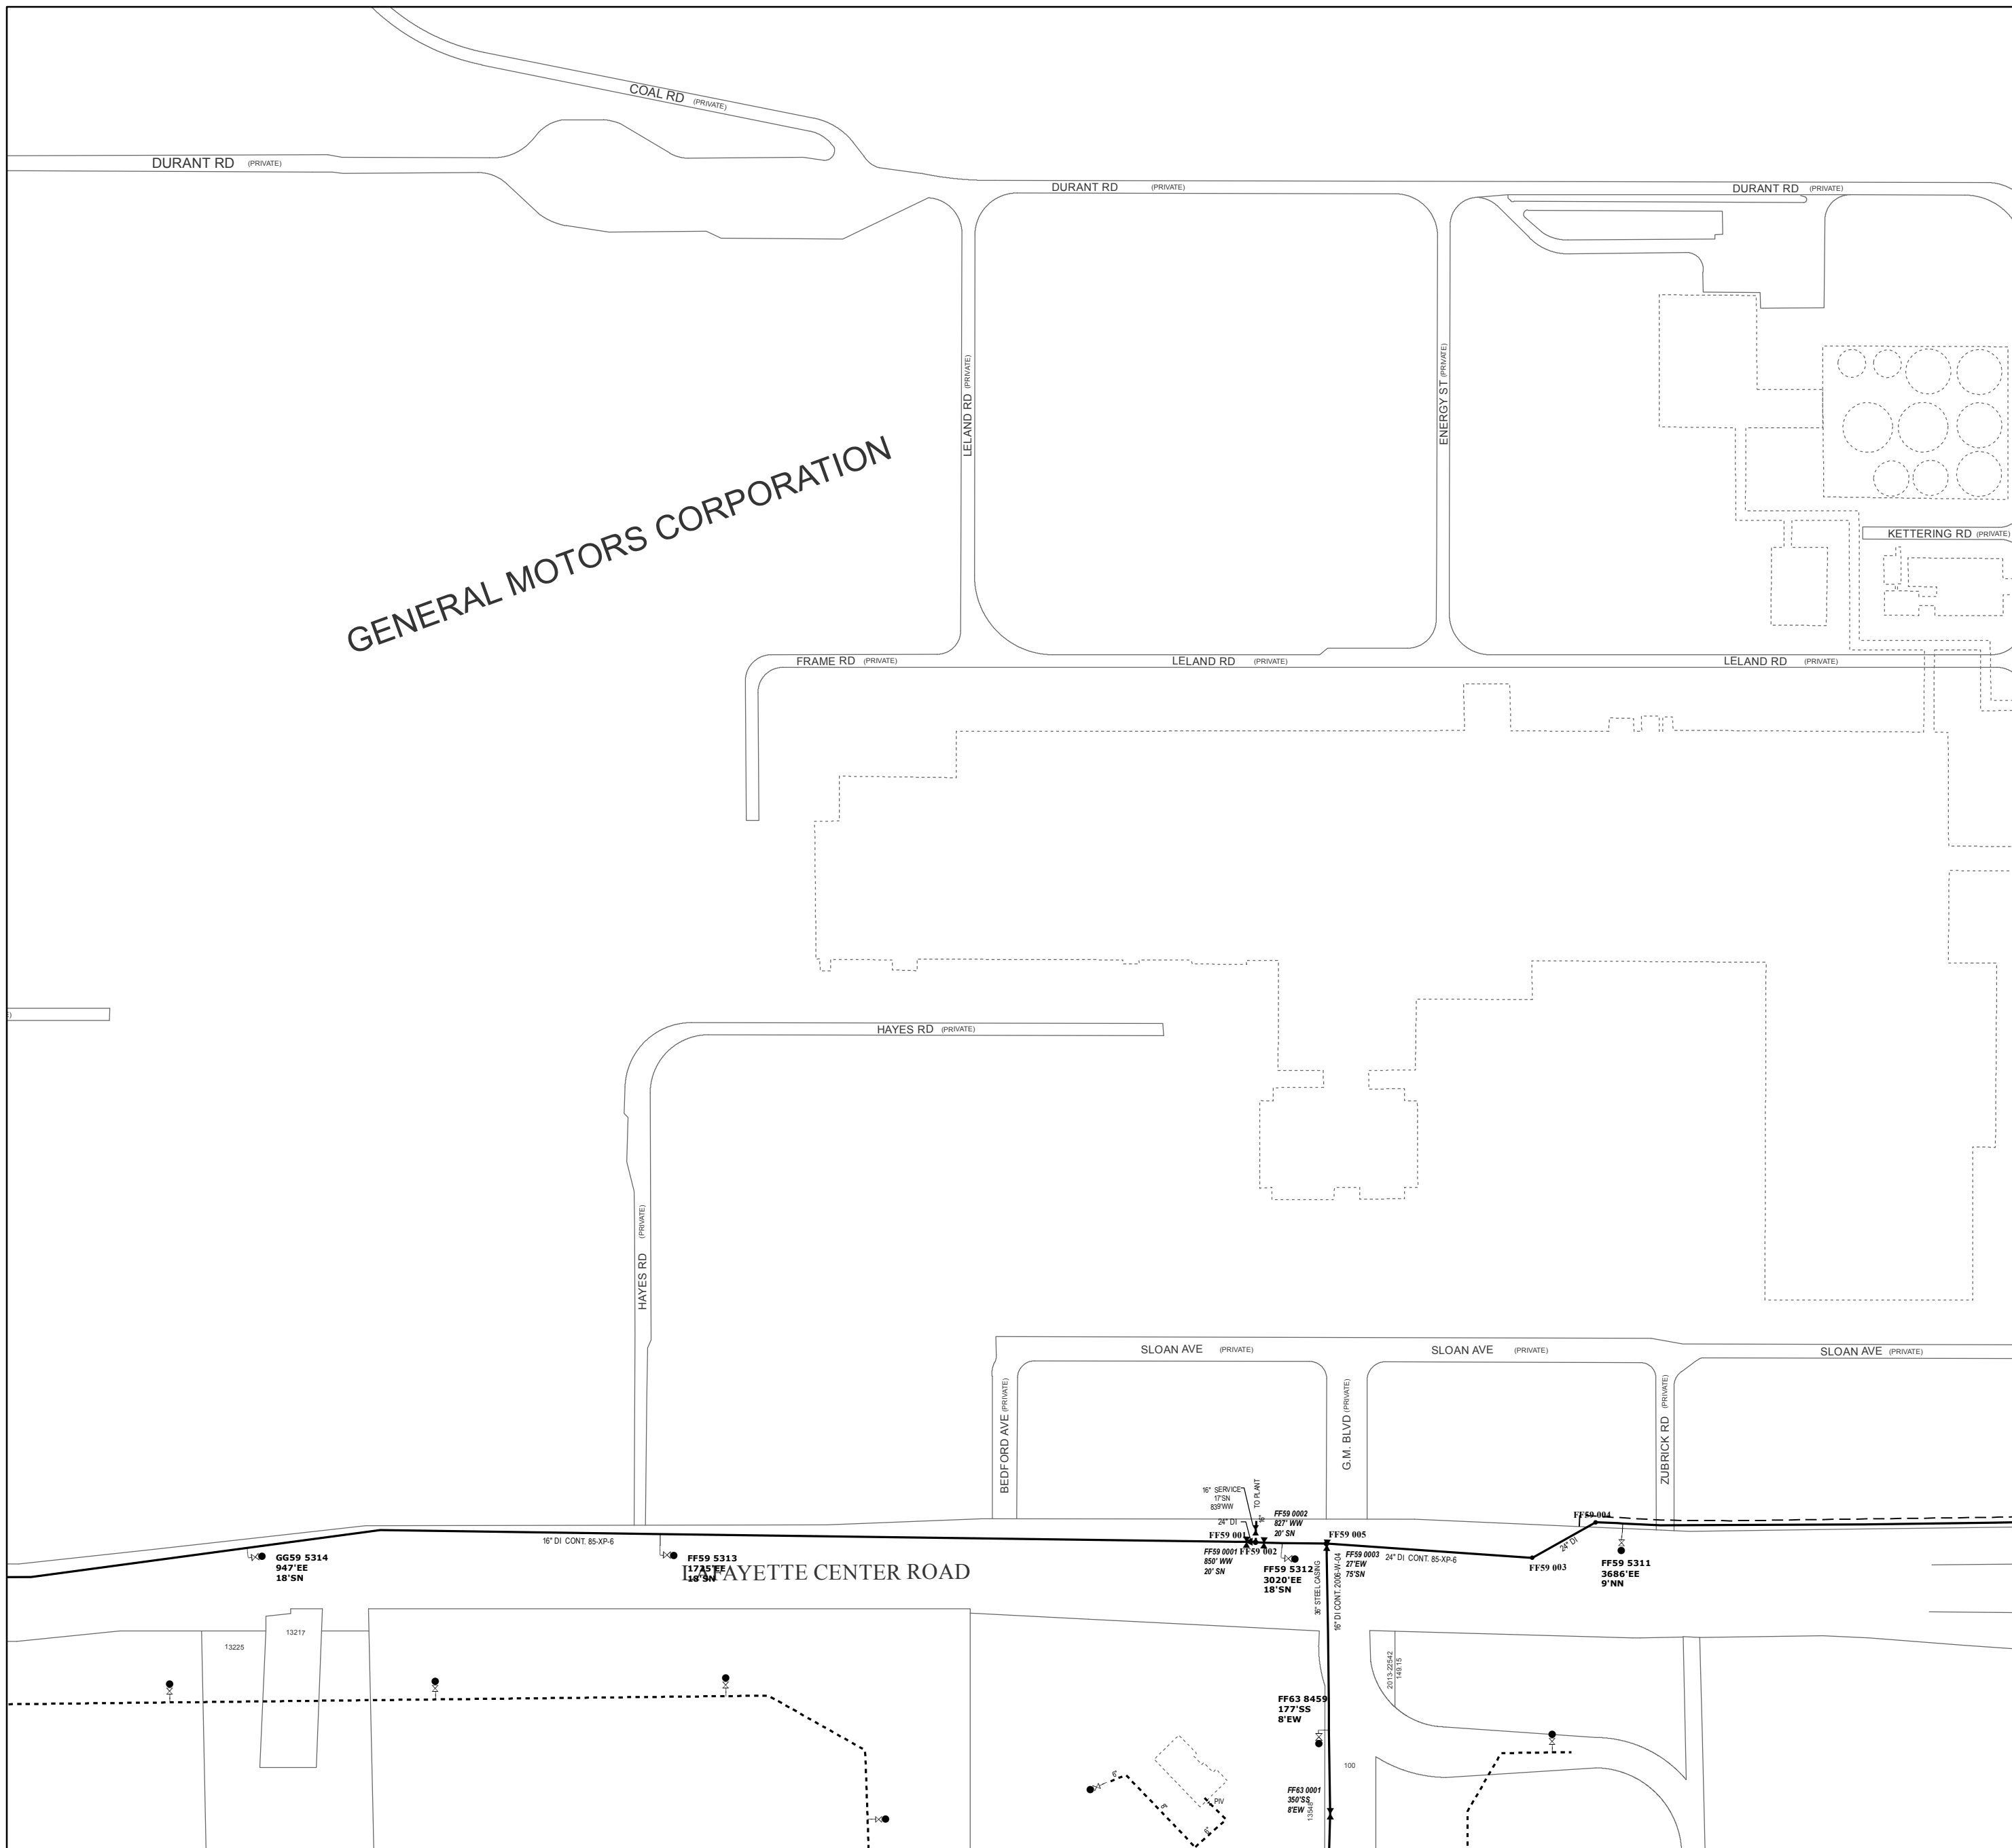

GENERAL MOTORS CORPORATION

DURANT RD (PRIVATE)

DURANT RD (PRIVATE)

DURANT RD (PRIVATE)

COAL RD (PRIVATE)

LELAND RD (PRIVATE)

ENERGY ST (PRIVATE)

KETTERING RD (PRIVATE)

FRAME RD (PRIVATE)

LELAND RD (PRIVATE)

LELAND RD (PRIVATE)

HAYES RD (PRIVATE)

HAYES RD (PRIVATE)

SLOAN AVE (PRIVATE)

SLOAN AVE (PRIVATE)

SLOAN AVE (PRIVATE)

BEDFORD AVE (PRIVATE)

G.M. BLVD (PRIVATE)

ZUBRICK RD (PRIVATE)

GG59 5314
947' EE
18' SN

FF59 5313
177' EE
18' SN

AYRETTE CENTER ROAD

FF59 0001
85' WW
20' SN

FF59 5312
3020' EE
18' SN

FF59 0002
82' WW
20' SN

FF59 0005

FF59 0003
27' EW
75' SN

FF59 003

FF59 5311
3686' EE
9' NN

FF63 8459
177' SS
8' EW

FF63 0001
360' SE
8' EW

13225

13217

2013-22642
148.15

100