



PRODUCED BY  
CITY OF FORT WAYNE  
G.I.S. DEPARTMENT

**LEGEND**


- FIRE HYDRANT
- MAIN LINE VALVE
- BUTTERFLY VALVE
- BLOWOFF VALVE
- CHECK VALVE
- VALVE PIT
- WATER JUNCTION
- REDUCER
- CUT PLUG
- WATER TANK
- WATER MAIN
- PRIVATE MAIN
- ABANDONED MAIN
- EASEMENTS

- R22 1765 HYDRANT ID
- R22 0026 VALVE ID
- R22 0026 JUNCTION ID
- R22 0026 REDUCER ID


NOTICE: THE INFORMATION DEPICTED ON THIS MAP CONCERNING LOCATION, TYPE, SIZE AND MATERIAL OF UNDERGROUND UTILITIES IS NOT GUARANTEED TO BE ACCURATE OR ALL INCLUSIVE. INFORMATION SHOWN WAS OBTAINED FROM AVAILABLE RECORDS. FIELD INVESTIGATION SHOULD BE CONDUCTED TO DETERMINE ACCURACY.

**CITY OF FORT WAYNE**  
**CITY UTILITIES**  
CITIZENS SQUARE  
200 E. BERRY STREET  
FORT WAYNE, IN 46802

SW 1/4 SEC. 4  
TOWNSHIP 30 N, RANGE 12 E  
WAYNE TWP, ALLEN CO.  
MAP SCALE : 1" = 200'

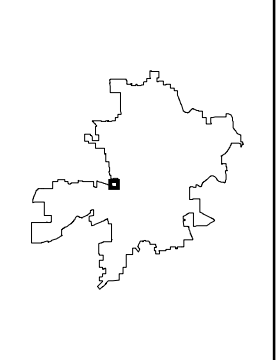

MAP NO.  
**H06**  
12/5/2017

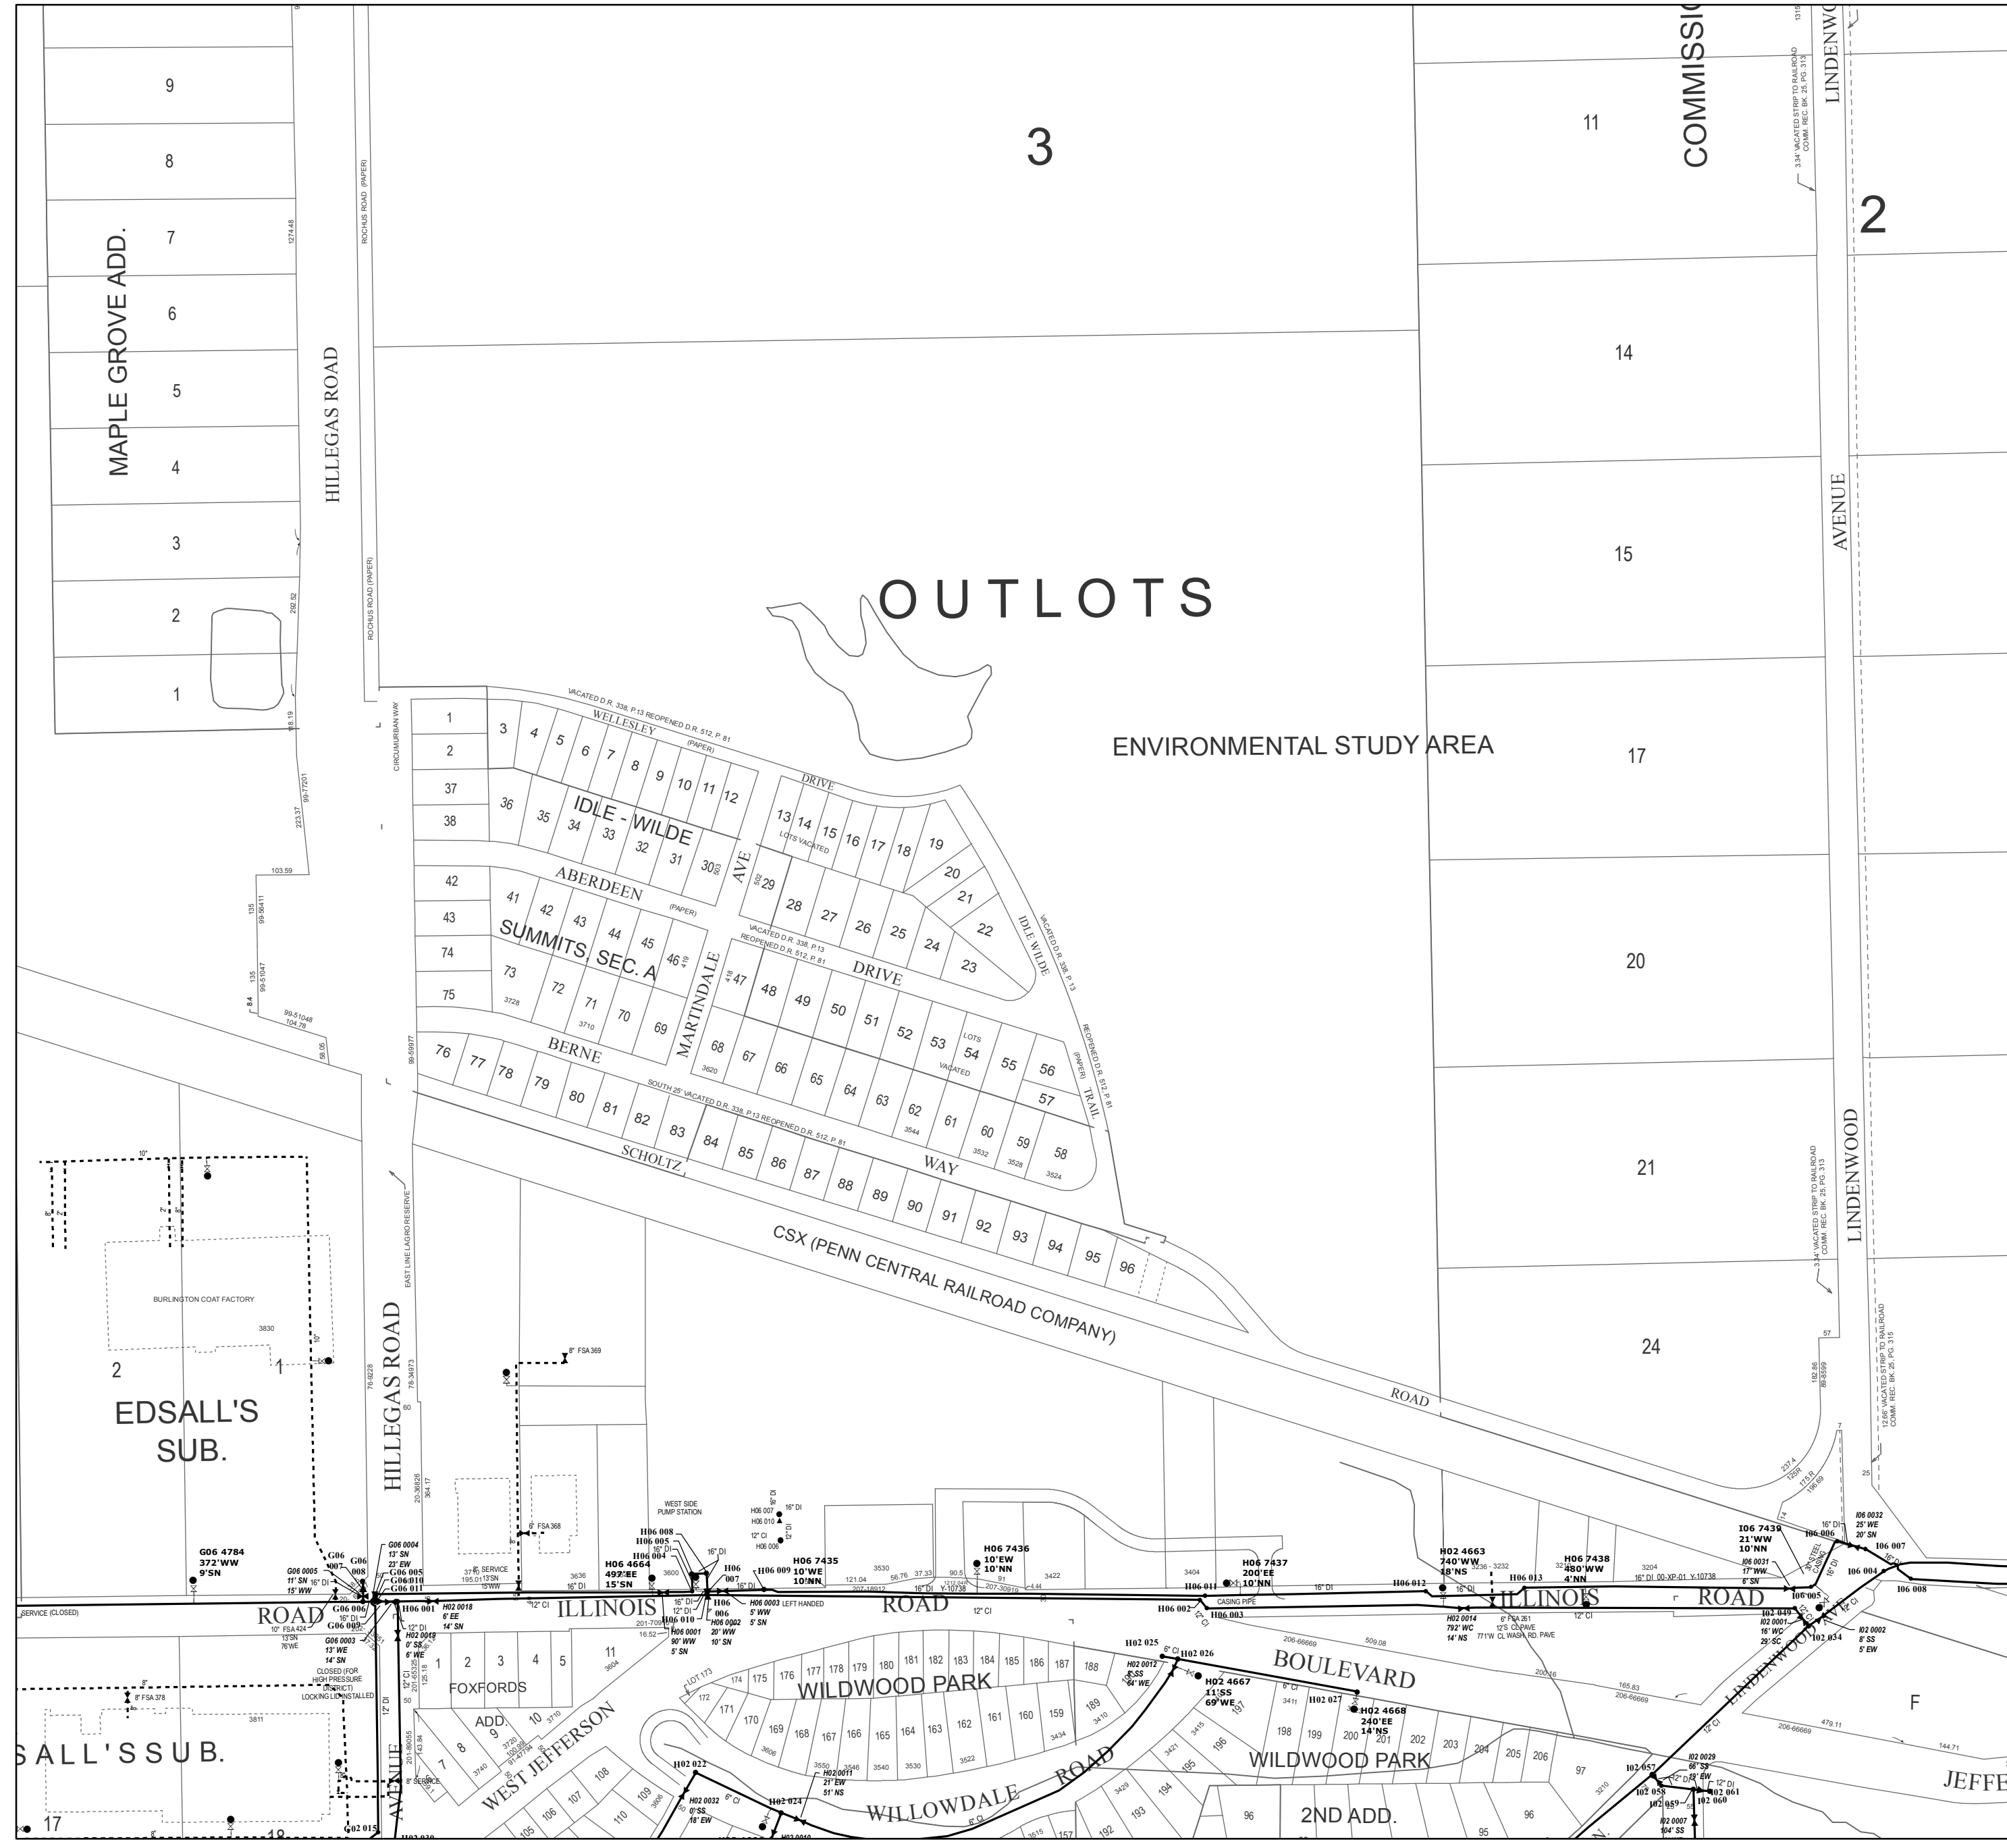

# OUTLOTS

ENVIRONMENTAL STUDY AREA

MAPLE GROVE ADD.

EDSALL'S SUB.

SALL'S SUB.

3

11

2

14

15

17

20

21

24

COMMISSIO

LINDENWOOD

AVENUE

LINDENWOOD

HILLEGAS ROAD

HILLEGAS ROAD

ROAD

ROAD

ROAD

ROAD

BOULEVARD

WILLOWDALE ROAD

WILLOWDALE ROAD

2ND ADD.

WEST JEFFERSON

WILLOWDALE ROAD

JEFFERSON

9  
8  
7  
6  
5  
4  
3  
2  
1

WELLESLEY DRIVE  
IDLE - WILDE  
ABERDEEN  
SUMMITS SEC. A  
MARTINDALE DRIVE  
BERNE  
SCHOLTZ WAY  
CSX (PENN CENTRAL RAILROAD COMPANY) ROAD

FOXFORDS

WILLOWDALE ROAD

WILLOWDALE ROAD

2ND ADD.

JEFFERSON