



PRODUCED BY
CITY OF FORT WAYNE
G.I.S. DEPARTMENT

LEGEND


- FIRE HYDRANT
- MAIN LINE VALVE
- BUTTERFLY VALVE
- BLOWOFF VALVE
- CHECK VALVE
- VALVE PIT
- WATER JUNCTION
- REDUCER
- CUT PLUG
- WATER TANK
- WATER MAIN
- PRIVATE MAIN
- ABANDONED MAIN
- EASEMENTS

- R22 1765 HYDRANT ID
- R22 0026 VALVE ID
- R22 0026 JUNCTION ID
- R22 0026 REDUCER ID


NOTICE: THE INFORMATION DEPICTED ON THIS MAP CONCERNING LOCATION, TYPE, SIZE AND MATERIAL OF UNDERGROUND UTILITIES IS NOT GUARANTEED TO BE ACCURATE OR ALL INCLUSIVE. INFORMATION SHOWN WAS OBTAINED FROM AVAILABLE RECORDS. FIELD INVESTIGATION SHOULD BE CONDUCTED TO DETERMINE ACCURACY.

CITY OF FORT WAYNE
CITY UTILITIES
 CITIZENS SQUARE
 200 E. BERRY STREET
 FORT WAYNE, IN 46802

SW 1/4 SEC. 34
 TOWNSHIP 30 N, RANGE 12 E
 WAYNE TWP, ALLEN CO.
 MAP SCALE : 1" = 200'

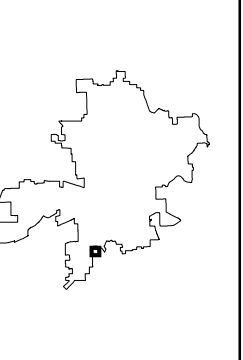

MAP NO.
J35
 10/15/2018

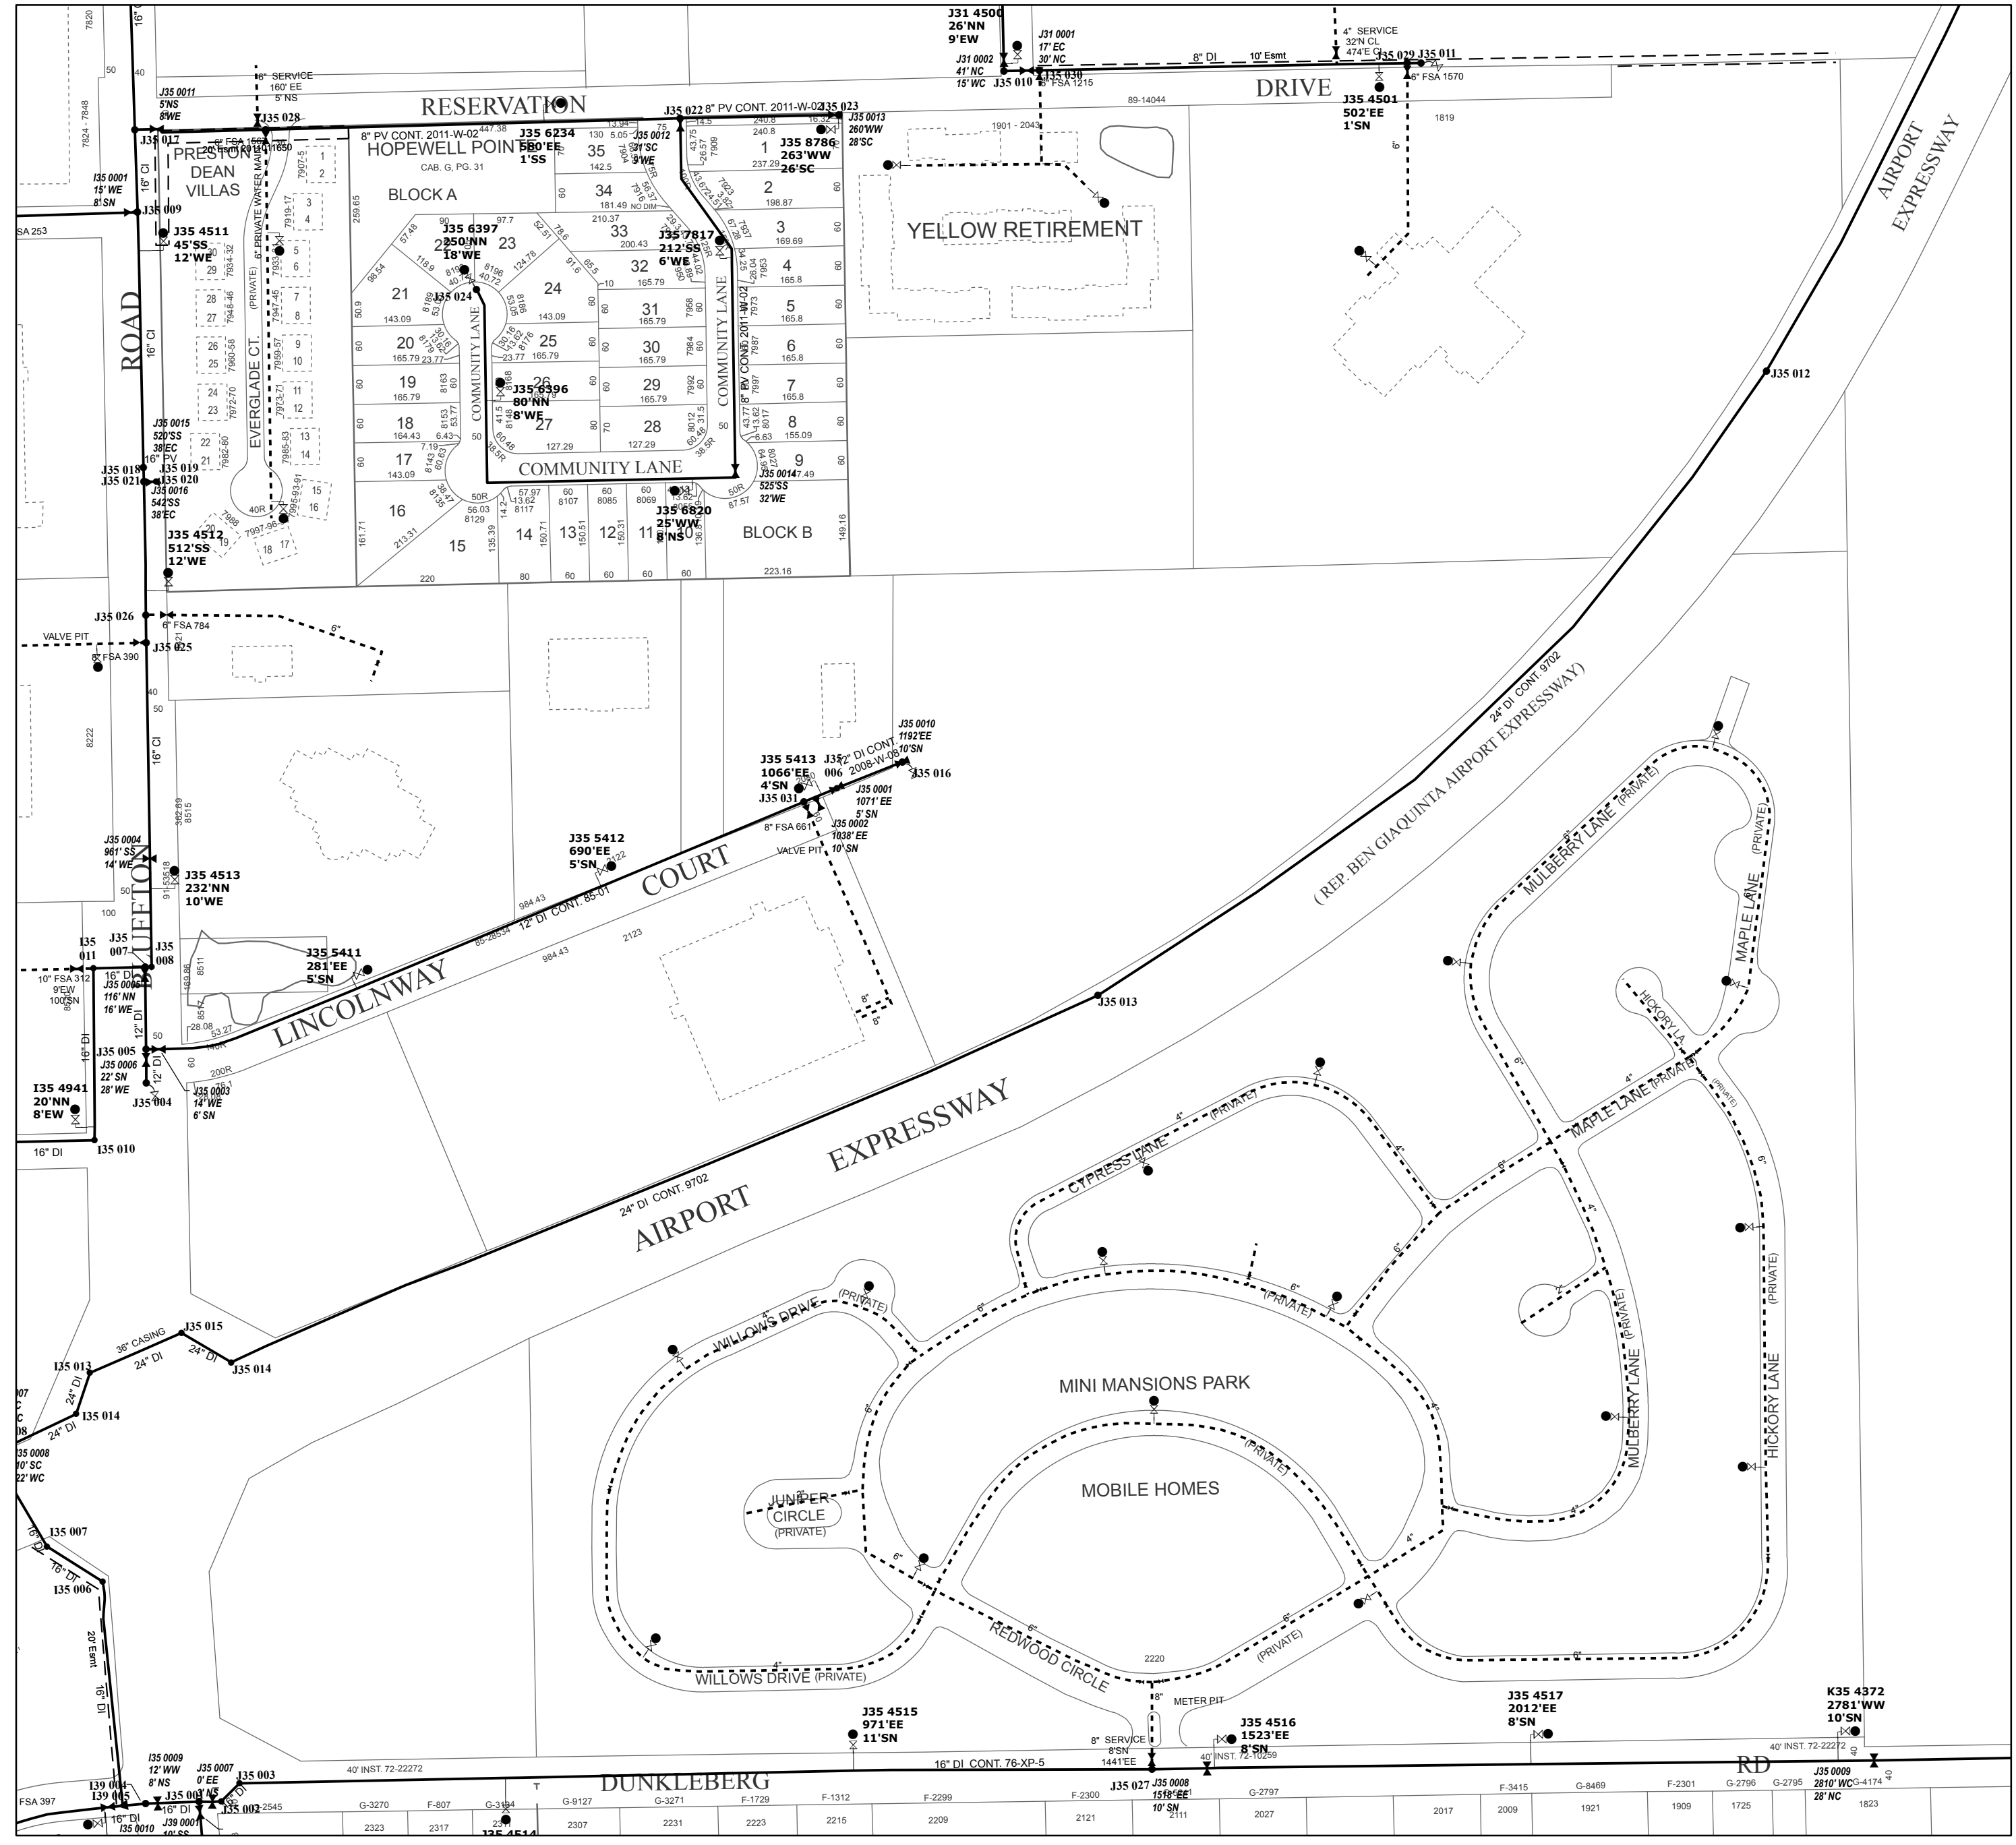

FSA 397	J35 0009 139 0045 16° DI 135 0010	J35 0007 12° WW 8° NS 0° EE	J35 0003 16° DI 135 0002-2545	G-3270	F-807	G-3124	G-9127	G-3271	F-1729	F-1312	F-2299	F-2300	J35 027 1518° EE 10° SN 2111	G-2797	F-3415	G-8469	F-2301	G-2796	G-2795	J35 0009 2810° WC 28° NC 1823	K35 4372 2781° WW 10° SN
	2323	2317	2314	2307	2231	2223	2215	2209	2121	2027	2017	2009	1921	1909	1725						