



PRODUCED BY  
CITY OF FORT WAYNE  
G.I.S. DEPARTMENT


**LEGEND**

- FIRE HYDRANT
- MAIN LINE VALVE
- BUTTERFLY VALVE
- BLOWOFF VALVE
- CHECK VALVE
- VALVE PIT
- WATER JUNCTION
- REDUCER
- CUT PLUG
- WATER TANK
- WATER MAIN
- PRIVATE MAIN
- ABANDONED MAIN
- EASEMENTS
- R22 1765 HYDRANT ID
- R22 0026 VALVE ID
- R22 0026 JUNCTION ID
- R22 0026 REDUCER ID


NOTICE: THE INFORMATION DEPICTED ON THIS MAP CONCERNING LOCATION, TYPE, SIZE AND MATERIAL OF UNDERGROUND UTILITIES IS NOT GUARANTEED TO BE ACCURATE OR ALL INCLUSIVE. INFORMATION SHOWN WAS OBTAINED FROM AVAILABLE RECORDS. FIELD INVESTIGATION SHOULD BE CONDUCTED TO DETERMINE ACCURACY.

**CITY OF FORT WAYNE**  
**CITY UTILITIES**  
CITIZENS SQUARE  
200 E. BERRY STREET  
FORT WAYNE, IN 46802

SW 1/4 SEC. 18  
TOWNSHIP 31 N, RANGE 13 E  
ST JOSEPH TWP, ALLEN CO.  
MAP SCALE : 1" = 200'

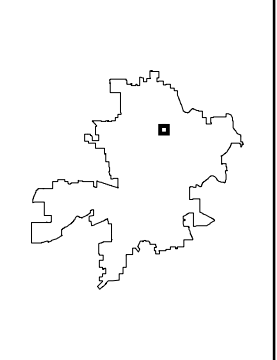

MAP NO.  
**P38**  
10/2/2023

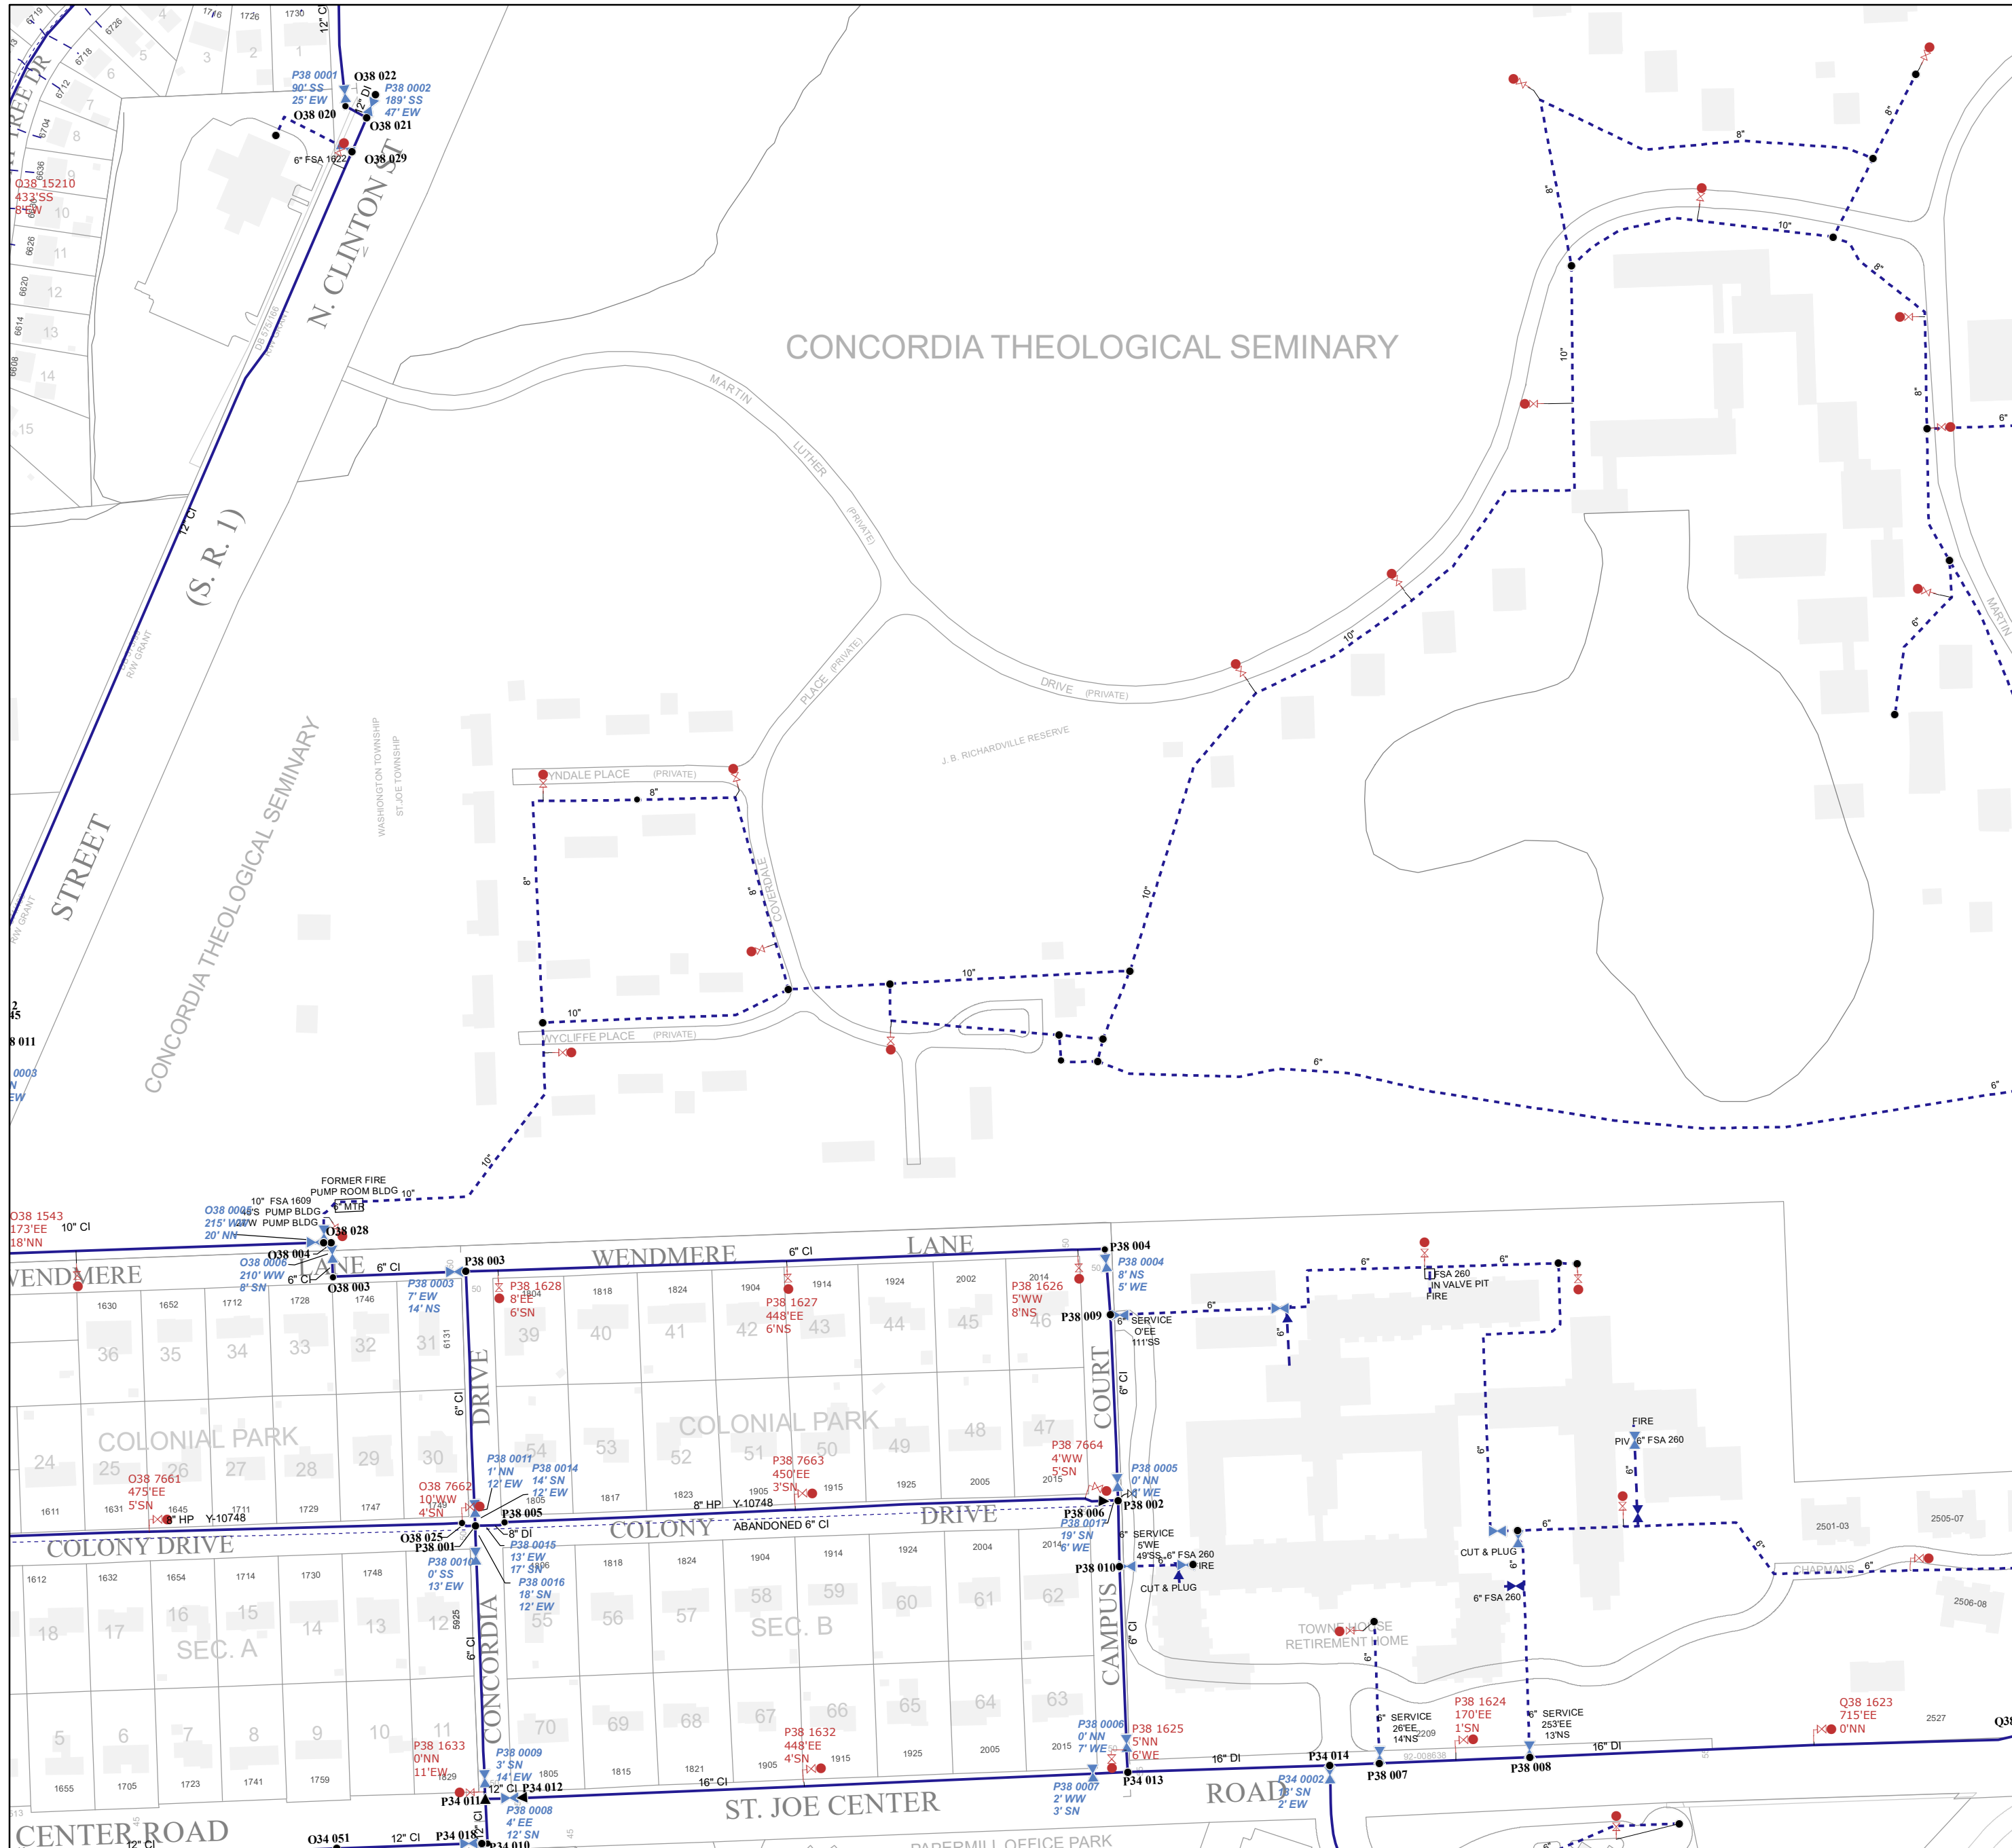

CONCORDIA THEOLOGICAL SEMINARY

CONCORDIA THEOLOGICAL SEMINARY  
WASHINGTON TOWNSHIP  
ST. JOE TOWNSHIP

STREET

(S. R. 1)

WENDMERE LANE

WENDMERE LANE

COLONY DRIVE

CENTER ROAD

ST. JOE CENTER ROAD



CONCORDIA DRIVE

COLONY DRIVE

COLONIAL PARK

WENDMERE LANE

WENDMERE LANE

N. CLINTON ST

MARTIN LUTHER DRIVE (PRIVATE)

WYCLIFFE PLACE (PRIVATE)











J. B. RICHARDVILLE RESERVE

TOWN HOUSE RETIREMENT HOME

6" SERVICE SWE 49'SS, 6" FSA 260

6" SERVICE SWE 26'EE, 14'NS, 2'209

6" SERVICE SWE 25'EE, 13'NS

6" SERVICE SWE 25'EE, 13'NS

P38 0001 90'SS 25'EW

O38 020 6' FSA 1922



O38 029

O38 022

P38 0002 189'SS 47'EW

P38 0002 189'SS 47'EW

