



PRODUCED BY
CITY OF FORT WAYNE
G.I.S. DEPARTMENT


LEGEND

- FIRE HYDRANT
- MAIN LINE VALVE
- BUTTERFLY VALVE
- BLOWOFF VALVE
- CHECK VALVE
- VALVE PIT
- WATER JUNCTION
- REDUCER
- CUT PLUG
- WATER TANK
- WATER MAIN
- PRIVATE MAIN
- ABANDONED MAIN
- EASEMENTS
- R22 1765 HYDRANT ID
- R22 0026 VALVE ID
- R22 0026 JUNCTION ID
- R22 0026 REDUCER ID

NOTICE: THE INFORMATION DEPICTED ON THIS MAP CONCERNING LOCATION, TYPE, SIZE AND MATERIAL OF UNDERGROUND UTILITIES IS NOT GUARANTEED TO BE ACCURATE OR ALL INCLUSIVE. INFORMATION SHOWN WAS OBTAINED FROM AVAILABLE RECORDS. FIELD INVESTIGATION SHOULD BE CONDUCTED TO DETERMINE ACCURACY.

CITY OF FORT WAYNE
CITY UTILITIES
CITIZENS SQUARE
200 E. BERRY STREET
FORT WAYNE, IN 46802


NW 1/4 SEC. 4
TOWNSHIP 30 N, RANGE 13 E
ADAMS TWP, ALLEN CO.
MAP SCALE : 1" = 200'

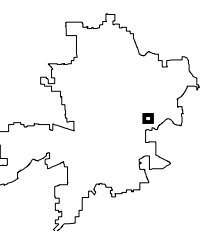

MAP NO.

T10

11/6/2018

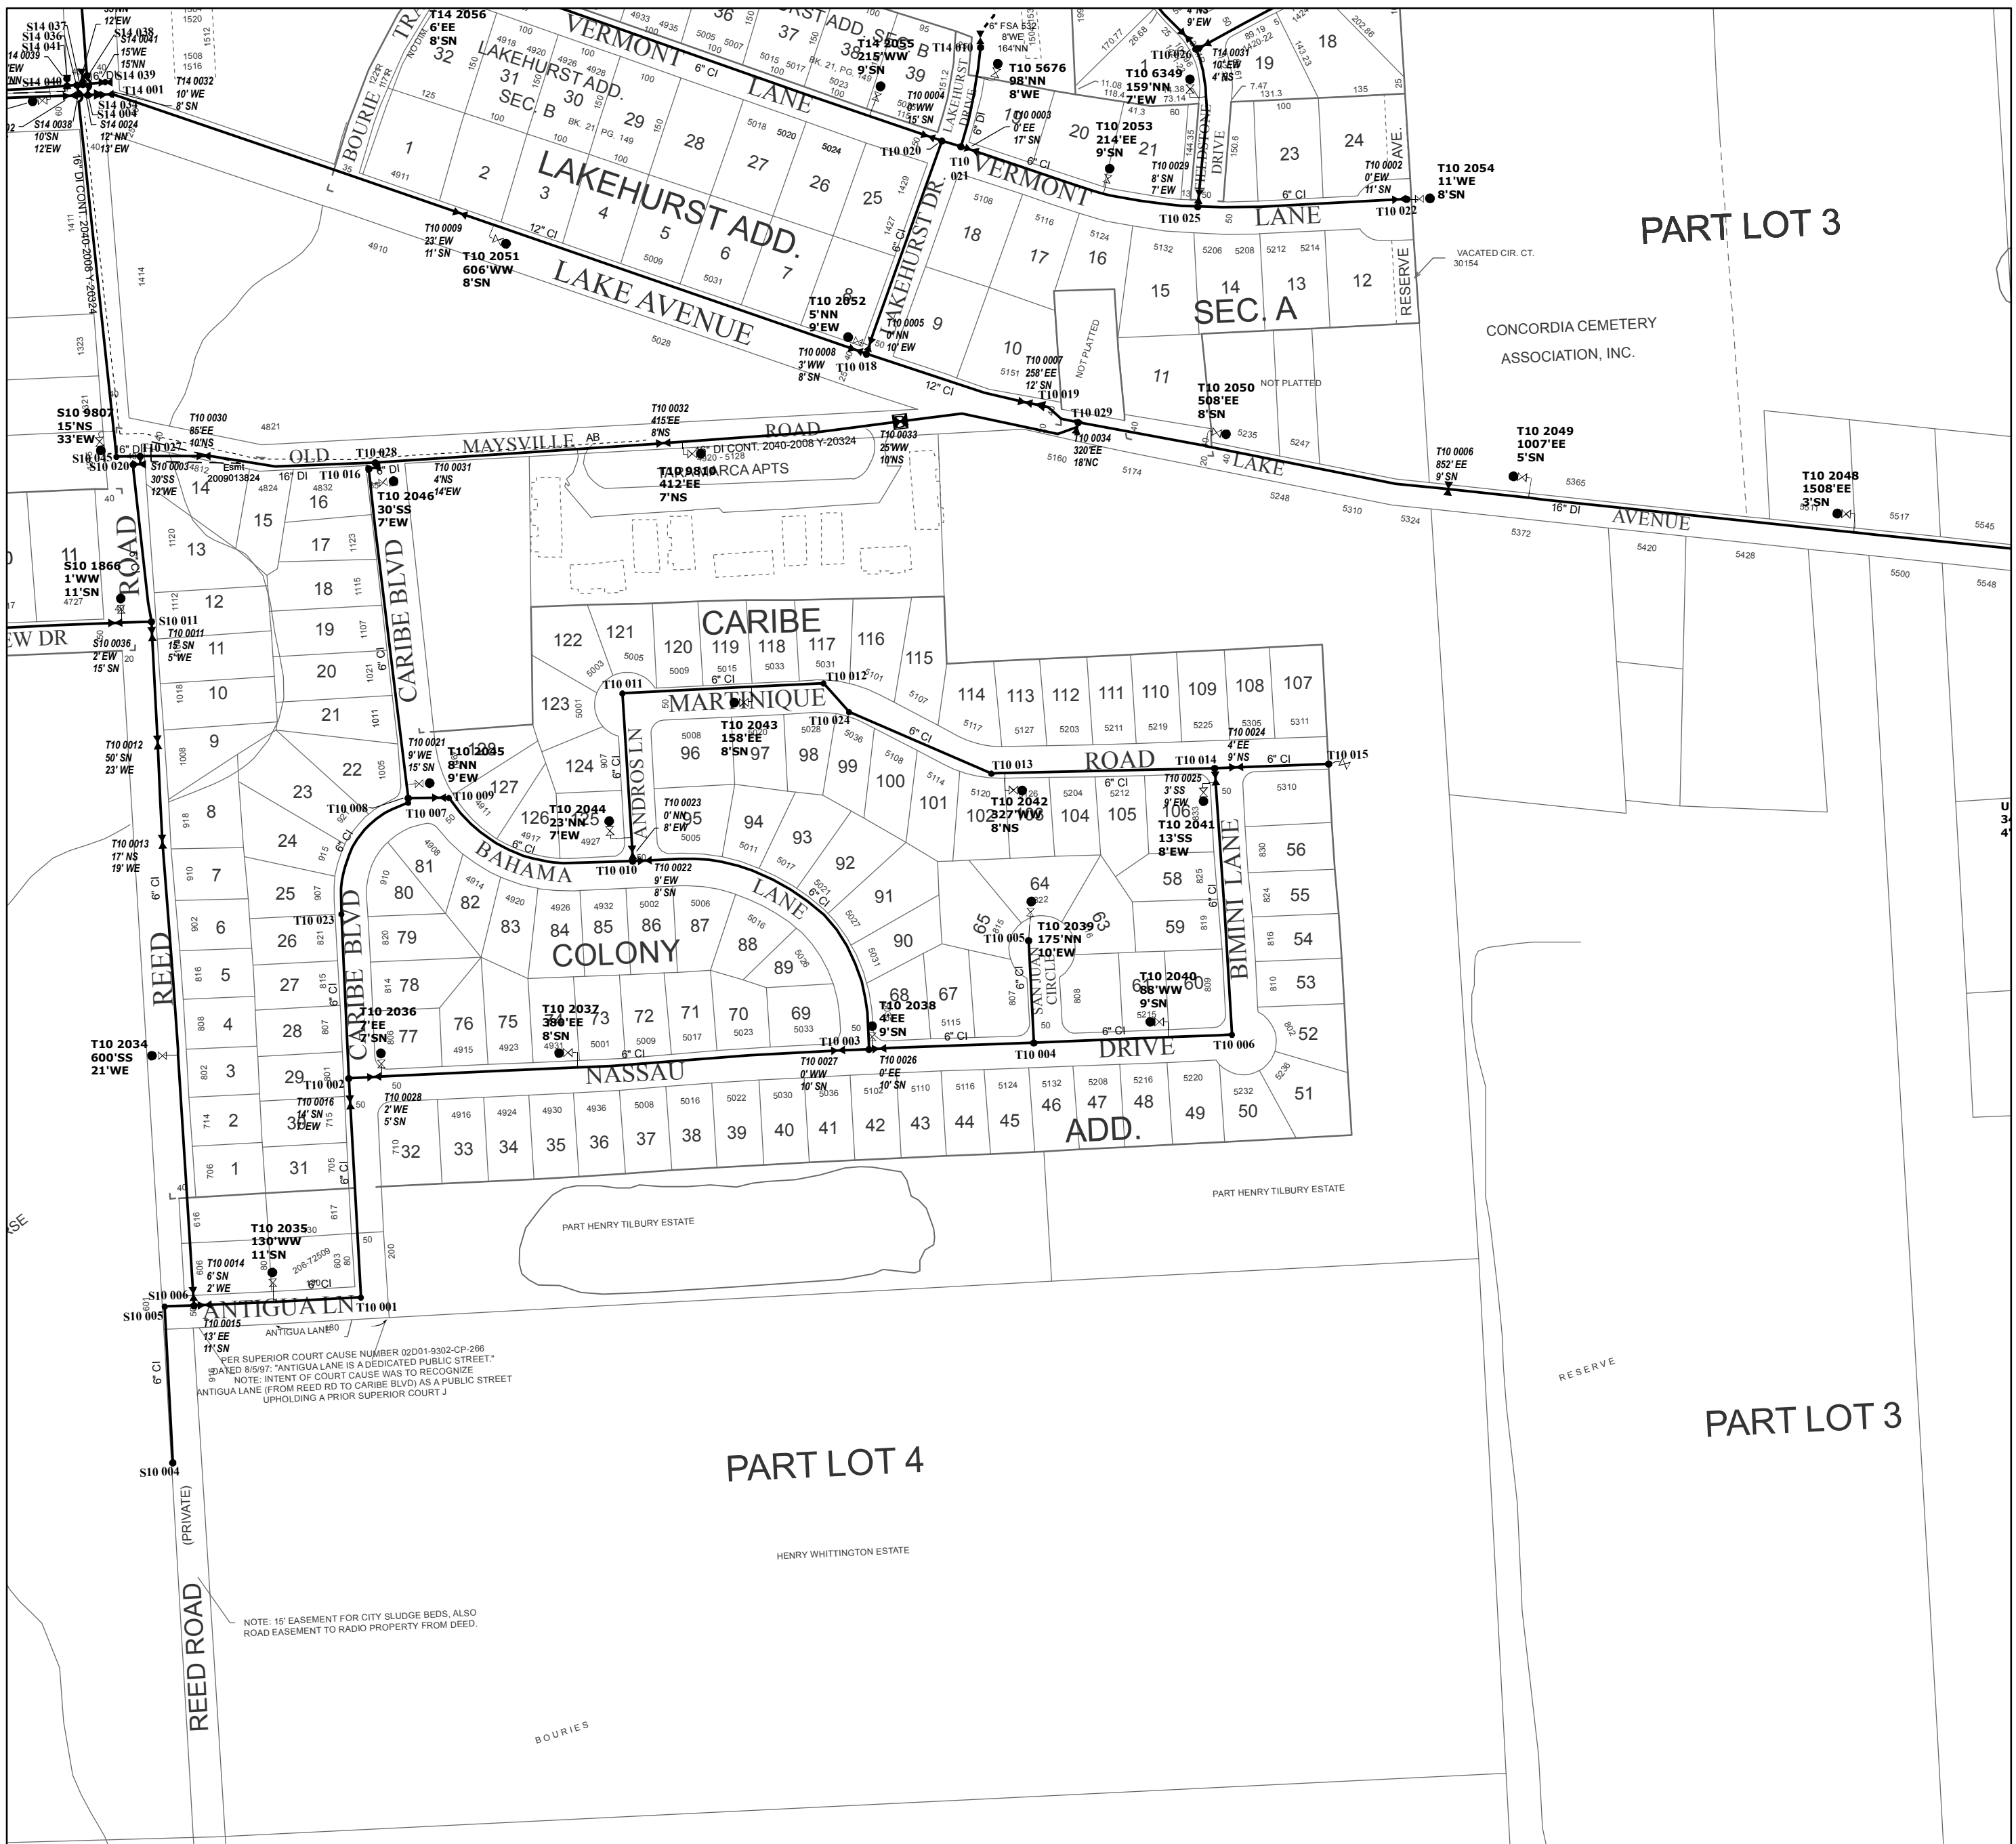

PER SUPERIOR COURT CAUSE NUMBER 02D01-9302-CP-266
DATED 8/5/97: "ANTIGUA LANE IS A DEDICATED PUBLIC STREET."
NOTE: INTENT OF COURT CAUSE WAS TO RECOGNIZE
ANTIGUA LANE (FROM REED RD TO CARIBE BLVD) AS A PUBLIC STREET
UPHOLDING A PRIOR SUPERIOR COURT J

NOTE: 15' EASEMENT FOR CITY SLUDGE BEDS, ALSO
ROAD EASEMENT TO RADIO PROPERTY FROM DEED.