



PRODUCED BY
CITY OF FORT WAYNE
G.I.S. DEPARTMENT

LEGEND


- FIRE HYDRANT
- MAIN LINE VALVE
- BUTTERFLY VALVE
- BLOWOFF VALVE
- CHECK VALVE
- VALVE PIT
- WATER JUNCTION
- REDUCER
- CUT PLUG
- WATER TANK
- WATER MAIN
- PRIVATE MAIN
- ABANDONED MAIN
- EASEMENTS

R22 1765 HYDRANT ID
 R22 0026 VALVE ID
 R22 0026 JUNCTION ID
 R22 0026 REDUCER ID


NOTICE: THE INFORMATION DEPICTED ON THIS MAP CONCERNING LOCATION, TYPE, SIZE AND MATERIAL OF UNDERGROUND UTILITIES IS NOT GUARANTEED TO BE ACCURATE OR ALL INCLUSIVE. INFORMATION SHOWN WAS OBTAINED FROM AVAILABLE RECORDS. FIELD INVESTIGATION SHOULD BE CONDUCTED TO DETERMINE ACCURACY.

CITY OF FORT WAYNE
CITY UTILITIES
 CITIZENS SQUARE
 200 E. BERRY STREET
 FORT WAYNE, IN 46802

SE 1/4 SEC. 33
 TOWNSHIP 31 N, RANGE 13 E
 ST JOSEPH TWP, ALLEN CO.
 MAP SCALE : 1" = 200'

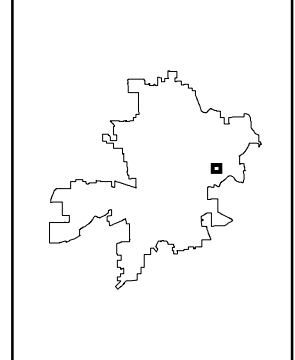

MAP NO.
U14
 4/12/2019

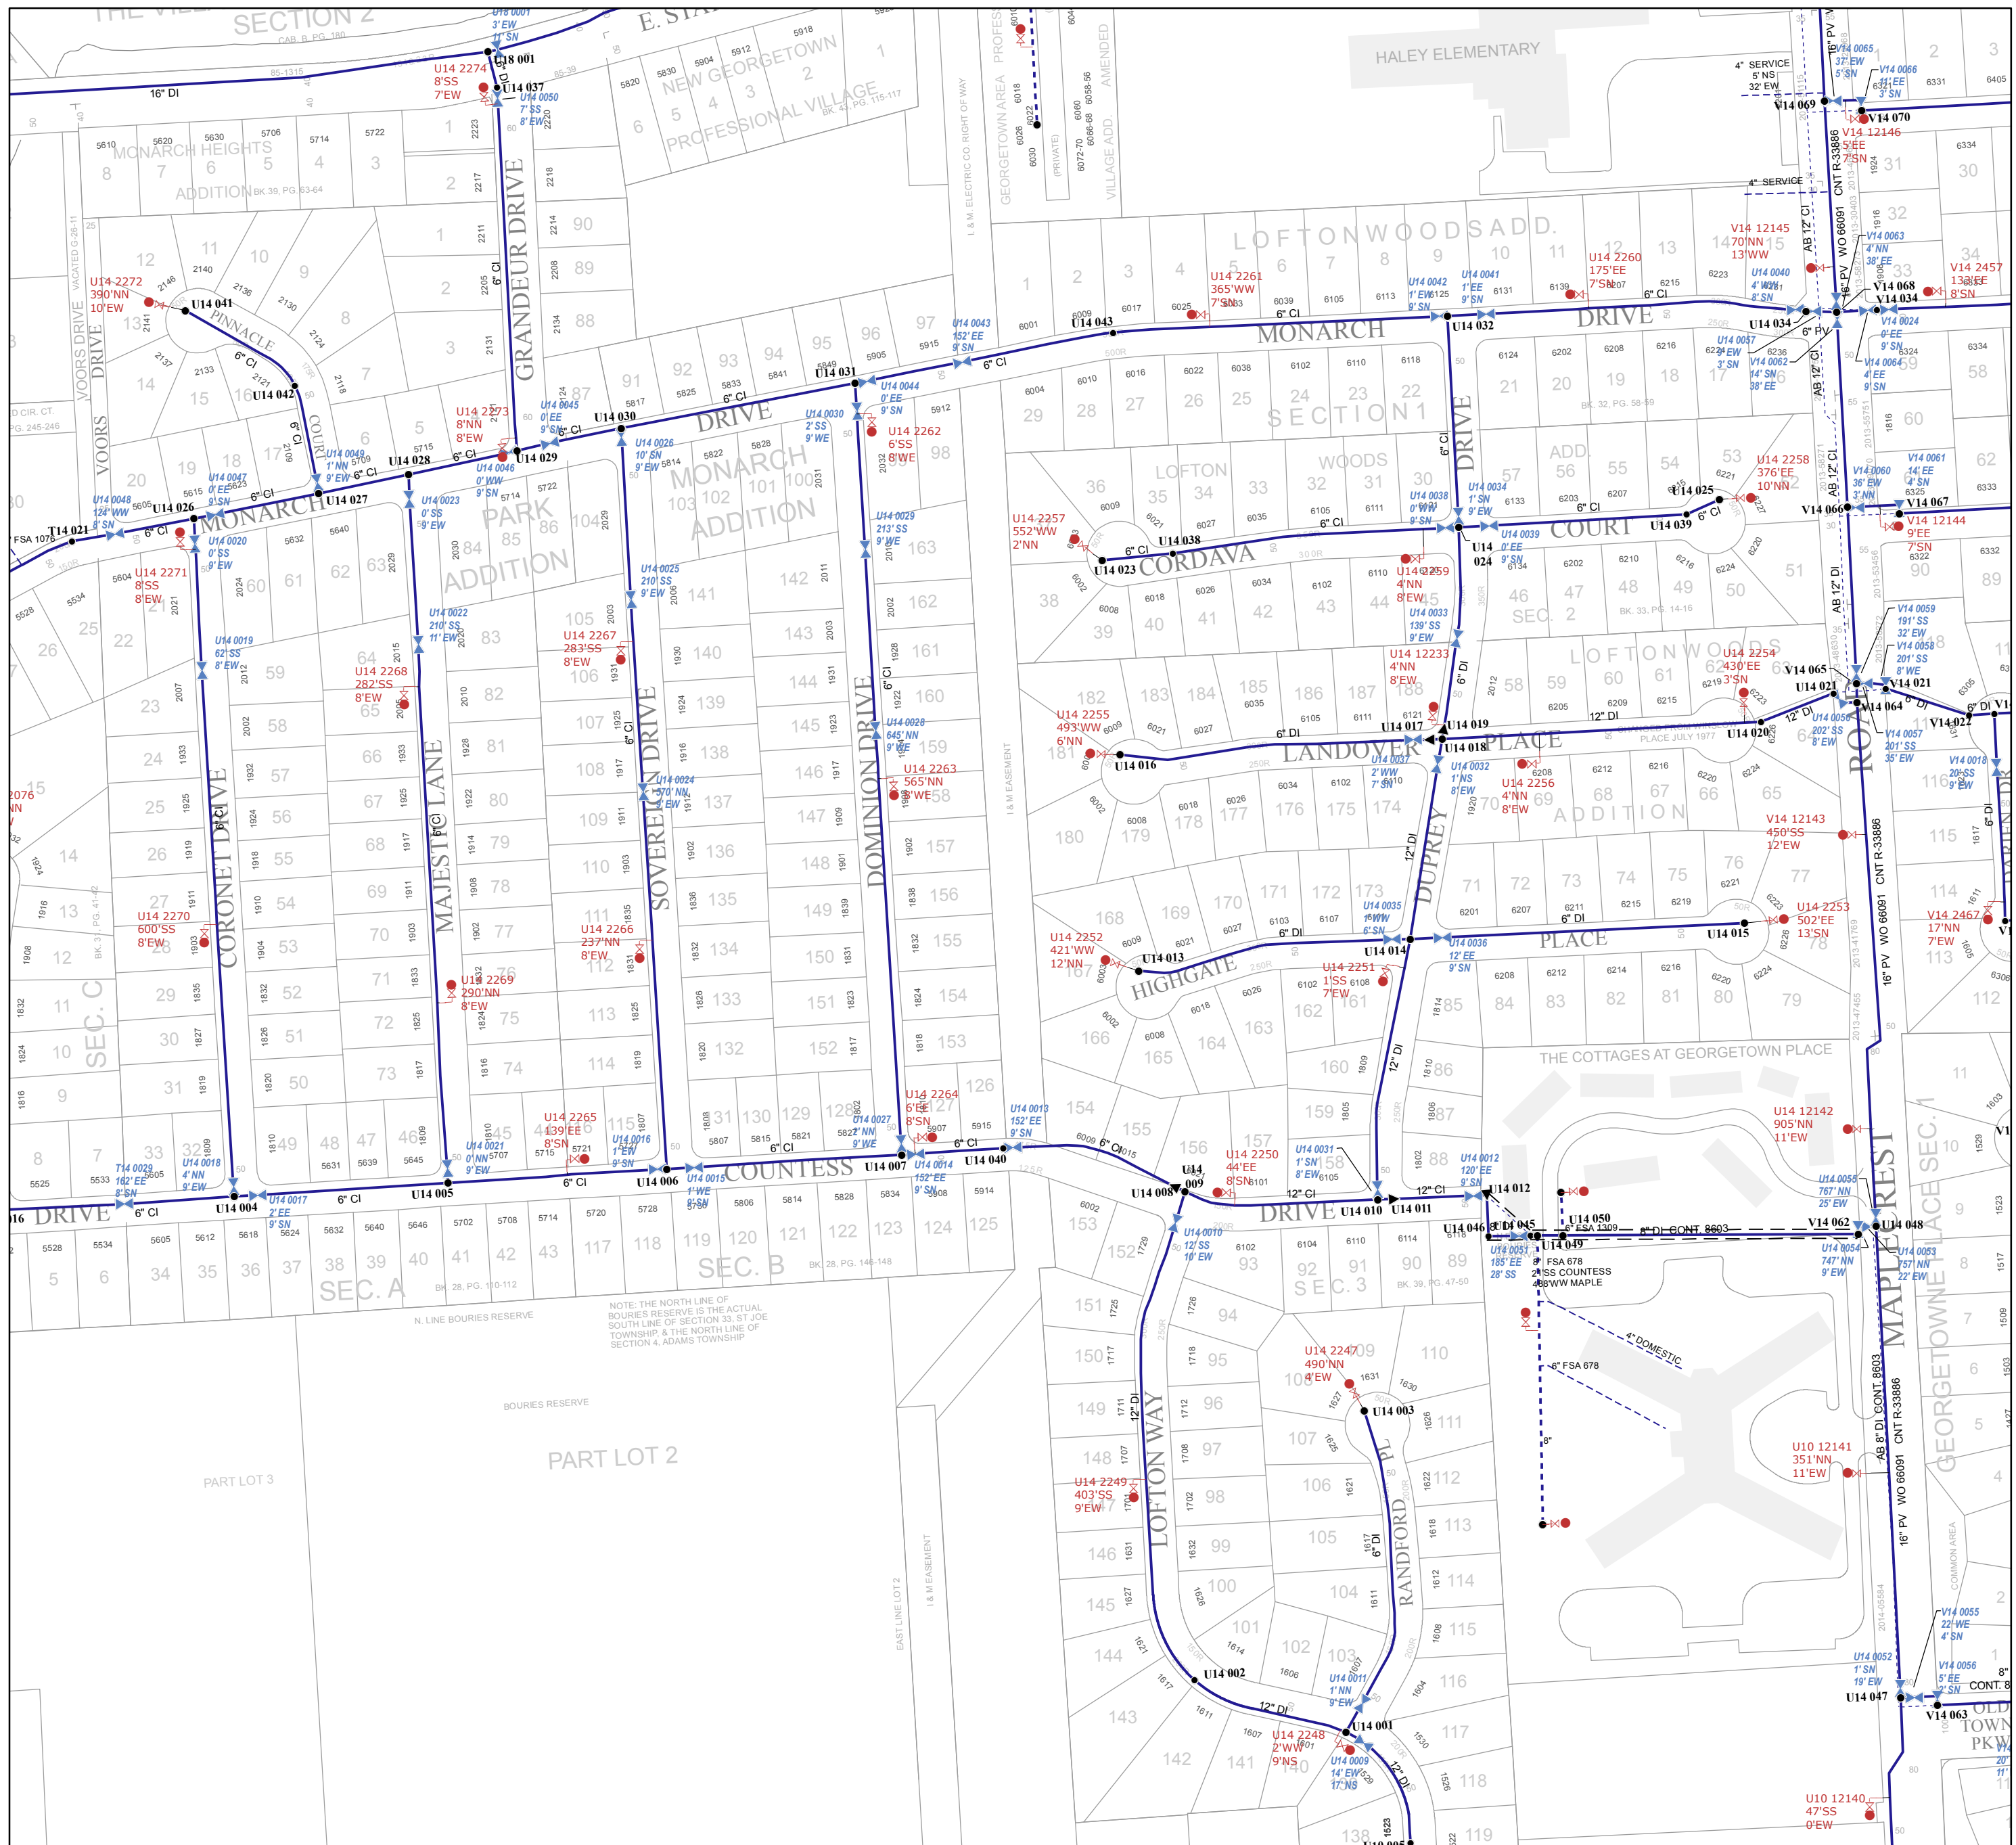

NOTE: THE NORTH LINE OF BOURIES RESERVE IS THE ACTUAL SOUTH LINE OF SECTION 33, ST JOE TOWNSHIP, & THE NORTH LINE OF SECTION 4, ADAMS TOWNSHIP

BOURIES RESERVE

PART LOT 3

PART LOT 2

N. LINE BOURIES RESERVE

SEC. A

SEC. B

SEC. 3

MAPLECREST PLACE SEC. 1

THE COTTAGES AT GEORGETOWN PLACE

HIGHGATE PLACE

LANDOVEN PLACE

LOFTON WOODS ADDITION

MONARCH PARK ADDITION

LOFTON WOODS ADD.

MONARCH HEIGHTS ADDITION

SECTION 2

E. ST. 1

NEW GEORGETOWN PROFESSIONAL VILLAGE

HALEY ELEMENTARY

GEORGETOWN AREA PROFESSIONAL VILLAGE ADD. AMENDED

I & M ELECTRIC CO. RIGHT OF WAY

I & M EASEMENT

I & M EASEMENT

