



PRODUCED BY  
CITY OF FORT WAYNE  
G.I.S. DEPARTMENT

**LEGEND**


- SEWER / COMBO MANHOLE
- STORM MANHOLE
- ⊗ RETIRED MANHOLE
- △ CATCH BASIN
- INLET
- CLEANOUT
- ⊕ DISCHARGE
- ⊠ GATE VALVE
- ⌒ HEADWALL
- ⌒ HEADWALL W/FLAPGATE
- ⌒ BULKHEAD / PLUG
- PS PUMP STATION
- RI REGULATOR
- ⊖ VALVE PIT
- ⊖ AIR RELEASE VALVE
- ▼ DUCKBILL FLAPGATE

- SANITARY PIPE
- STORM PIPE
- COMBINED PIPE
- PRESSURIZED MAIN
- PRIVATE MAIN
- RETIRED MAIN
- R22.176 STRUCTURE ID
- 12345 PROJECT ID


NOTICE: THE INFORMATION DEPICTED ON THIS MAP CONCERNING LOCATION, TYPE, SIZE AND MATERIAL OF UNDERGROUND UTILITIES IS NOT GUARANTEED TO BE ACCURATE OR ALL INCLUSIVE. INFORMATION SHOWN WAS OBTAINED FROM AVAILABLE RECORDS. FIELD INVESTIGATION SHOULD BE CONDUCTED TO DETERMINE ACCURACY.

**CITY OF FORT WAYNE**  
**CITY UTILITIES**  
 CITIZENS SQUARE  
 200 E. BERRY STREET  
 FORT WAYNE, IN 46802

NW 1/4 SEC. 30  
 TOWNSHIP 31 N, RANGE 13 E  
 ST JOSEPH TWP, ALLEN CO.  
 MAP SCALE : 1" = 200'

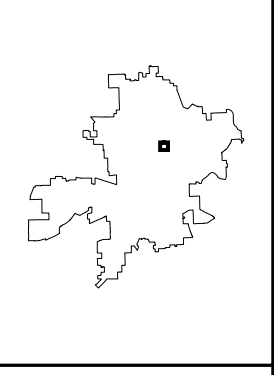

MAP NO.  
**P26**  
 6/29/2023

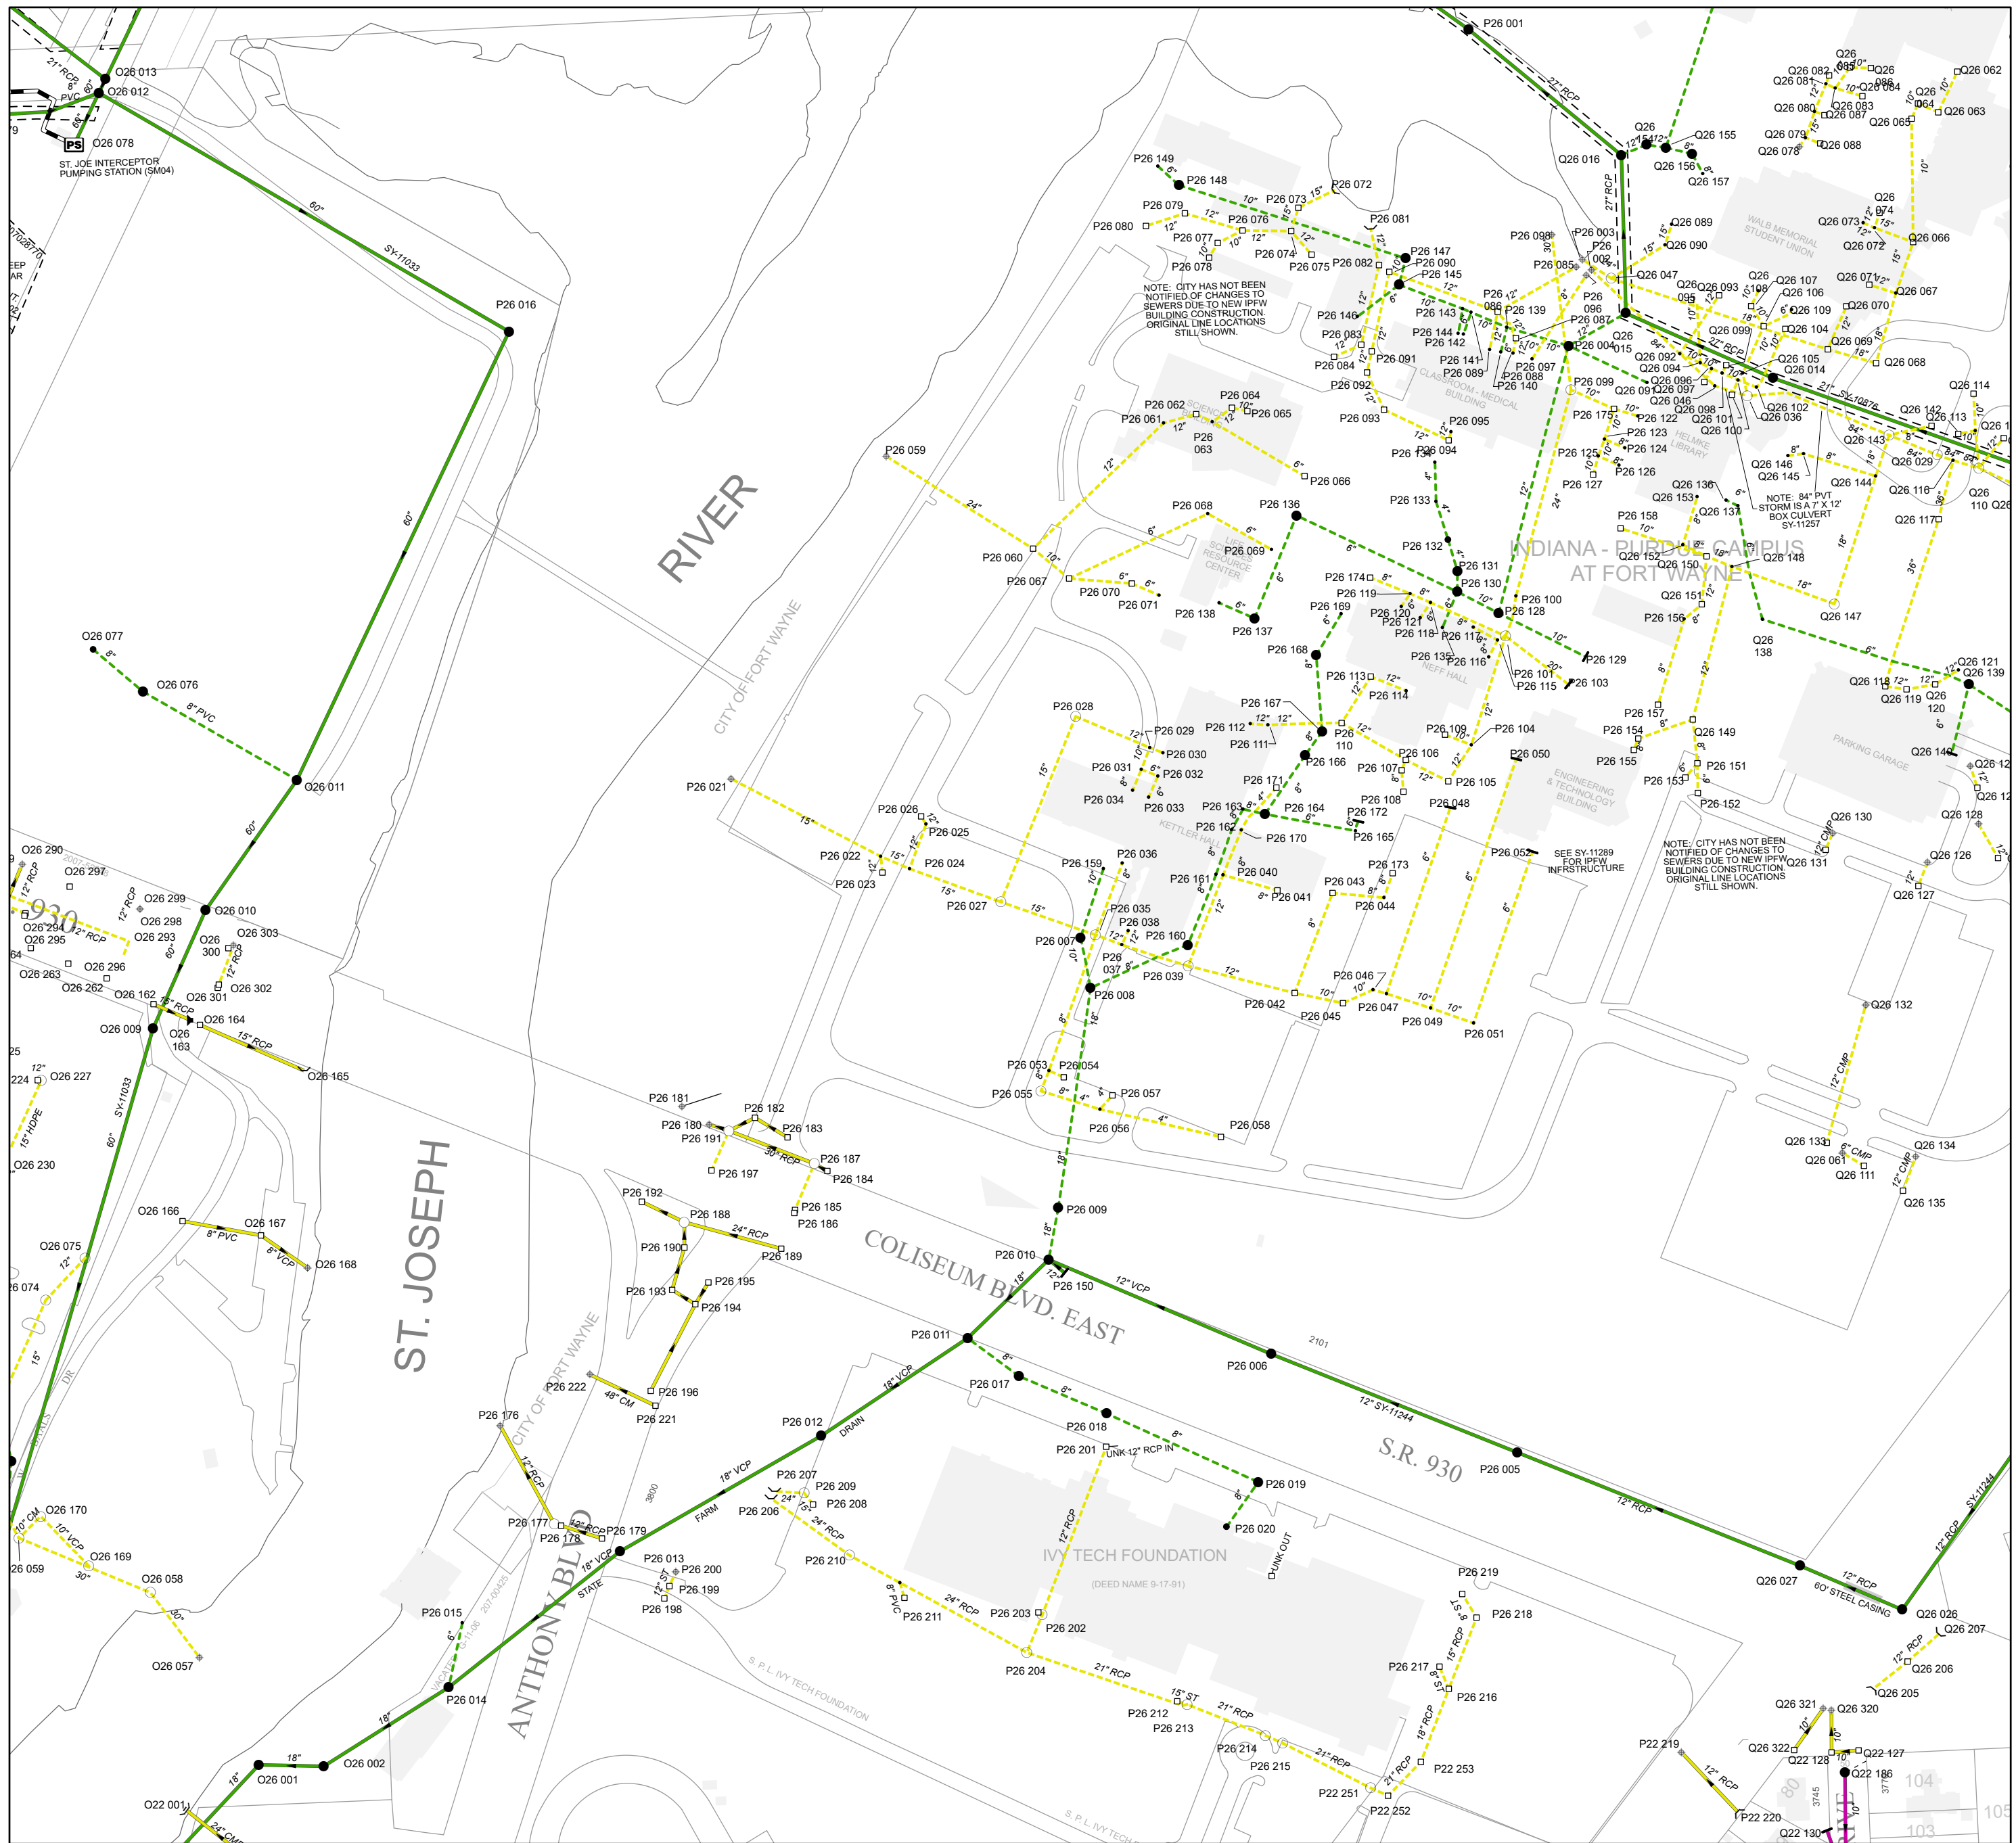

NOTE: CITY HAS NOT BEEN NOTIFIED OF CHANGES TO SEWERS DUE TO NEW IPFW BUILDING CONSTRUCTION. ORIGINAL LINE LOCATIONS STILL SHOWN.

NOTE: CITY HAS NOT BEEN NOTIFIED OF CHANGES TO SEWERS DUE TO NEW IPFW BUILDING CONSTRUCTION. ORIGINAL LINE LOCATIONS STILL SHOWN.