



PRODUCED BY
CITY OF FORT WAYNE
G.I.S. DEPARTMENT


LEGEND

- SEWER / COMBO MANHOLE
- STORM MANHOLE
- ⊗ RETIRED MANHOLE
- △ CATCH BASIN
- INLET
- CLEANOUT
- ⊕ DISCHARGE
- ⊠ GATE VALVE
- ⌒ HEADWALL
- ⌒ HEADWALL w/FLAPGATE
- ⌒ BULKHEAD / PLUG
- PS PUMP STATION
- R REGULATOR
- ⊖ VALVE PIT
- ⊕ AIR RELEASE VALVE
- ▼ DUCKBILL FLAPGATE
- SANITARY PIPE
- STORM PIPE
- COMBINED PIPE
- PRESSURIZED MAIN
- PRIVATE MAIN
- RETIRED MAIN
- R22 176 STRUCTURE ID
- 12345 PROJECT ID

NOTICE: THE INFORMATION DEPICTED ON THIS MAP CONCERNING LOCATION, TYPE, SIZE AND MATERIAL OF UNDERGROUND UTILITIES IS NOT GUARANTEED TO BE ACCURATE OR ALL INCLUSIVE. INFORMATION SHOWN WAS OBTAINED FROM AVAILABLE RECORDS. FIELD INVESTIGATION SHOULD BE CONDUCTED TO DETERMINE ACCURACY.

CITY OF FORT WAYNE
CITY UTILITIES
CITIZENS SQUARE
200 E. BERRY STREET
FORT WAYNE, IN 46802


NW 1/4 SEC. 11
TOWNSHIP 30 N, RANGE 13 E
ADAMS TWP, ALLEN CO.
MAP SCALE : 1" = 200'

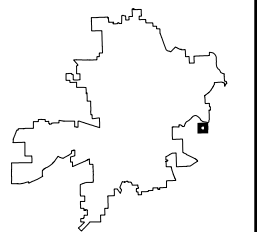

MAP NO.

X02

6/29/2023

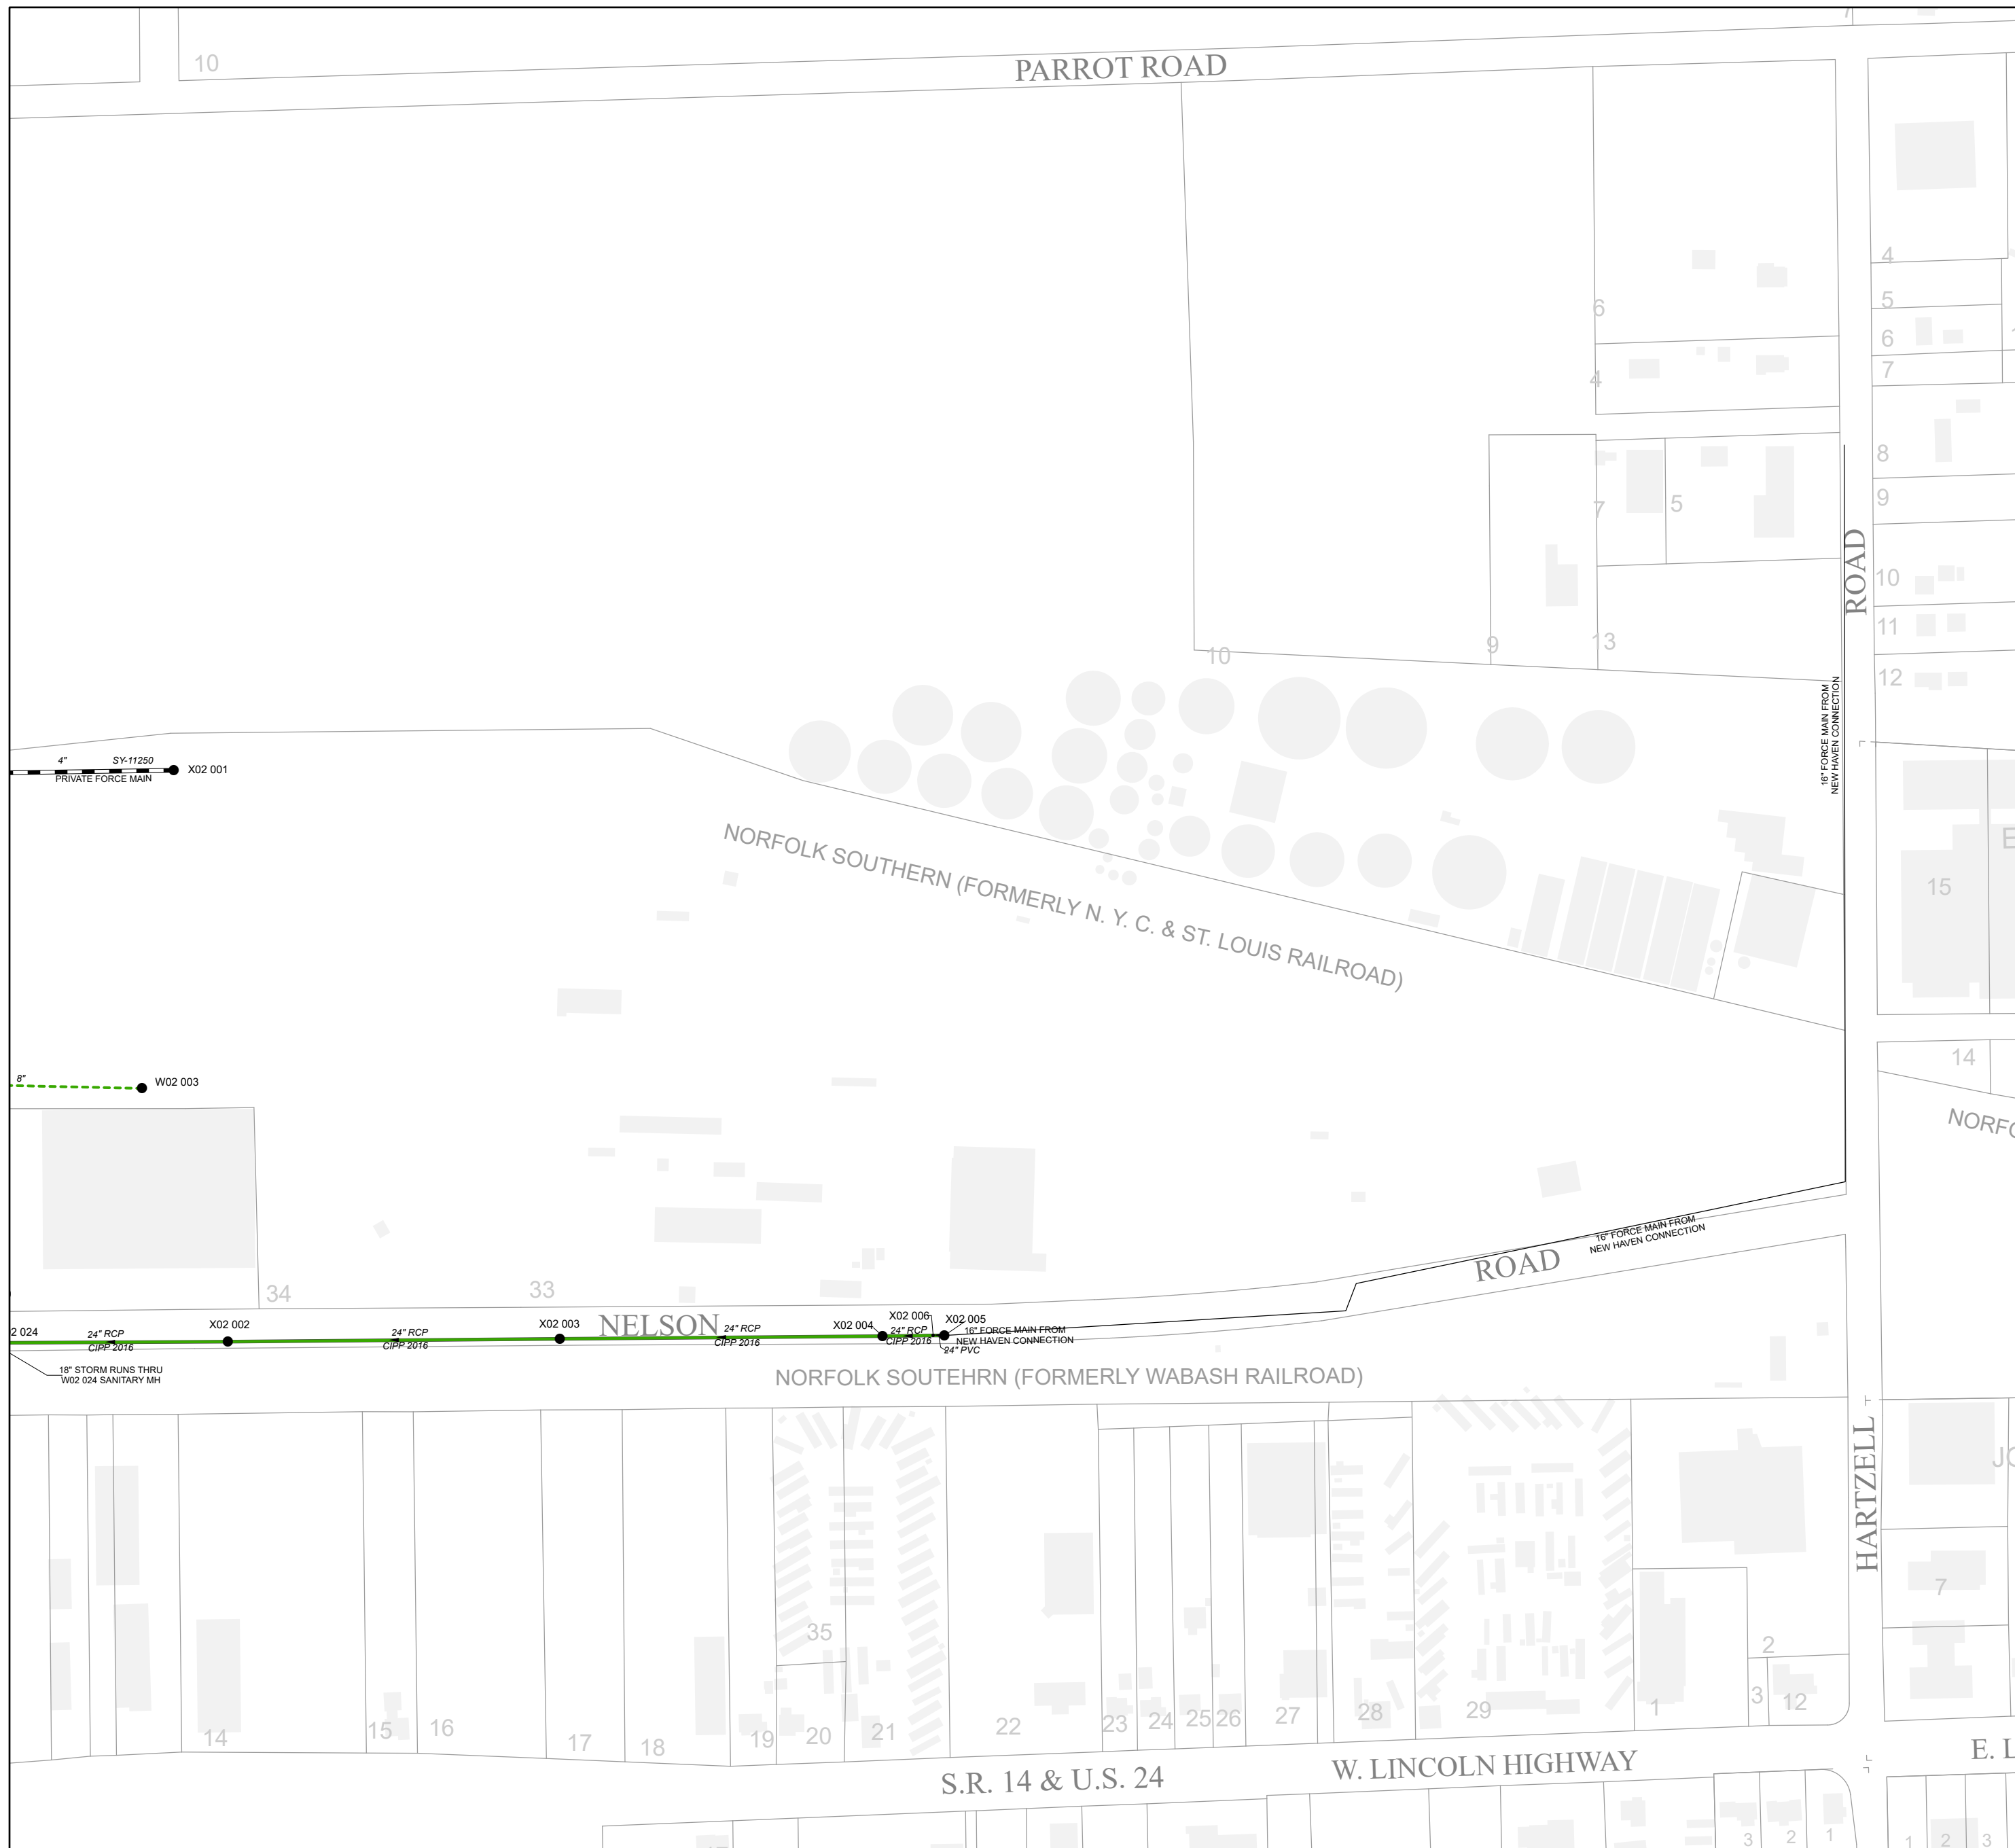

10

PARROT ROAD

ROAD

NORFOLK SOUTHERN (FORMERLY N. Y. C. & ST. LOUIS RAILROAD)

ROAD

NELSON

NORFOLK SOUTHERN (FORMERLY WABASH RAILROAD)

HARTZELL

S.R. 14 & U.S. 24

W. LINCOLN HIGHWAY

E. L

14

15

16

17

18

35

19

20

21

22

23

24

25

26

27

28

29

1

3

12

7

15

14

NORFO

4

5

6

7

8

9

10

11

12

4

6

7

4

7

5

9

13

10

9

13

4" SY-11250 PRIVATE FORCE MAIN X02 001

8" W02 003

2 024 24" RCP CIPP 2016 X02 002

24" RCP CIPP 2016 X02 003

24" RCP CIPP 2016 X02 004

24" RCP CIPP 2016 X02 005

16" FORCE MAIN FROM NEW HAVEN CONNECTION 24" PVC

18" STORM RUNS THRU W02 024 SANITARY MH

16" FORCE MAIN FROM NEW HAVEN CONNECTION

16" FORCE MAIN FROM NEW HAVEN CONNECTION