



PRODUCED BY  
CITY OF FORT WAYNE  
G.I.S. DEPARTMENT


**LEGEND**

- SEWER / COMBO MANHOLE
- STORM MANHOLE
- ⊗ RETIRED MANHOLE
- △ CATCH BASIN
- INLET
- CLEANOUT
- ⊕ DISCHARGE
- ⊠ GATE VALVE
- ⌒ HEADWALL
- ⌒ HEADWALL w/FLAPGATE
- I BULKHEAD / PLUG
- PS PUMP STATION
- R REGULATOR
- ⊖ VALVE PIT
- ⊖ AIR RELEASE VALVE
- ▼ DUCKBILL FLAPGATE
- SANITARY PIPE
- STORM PIPE
- COMBINED PIPE
- PRESSURIZED MAIN
- PRIVATE MAIN
- RETIRED MAIN
- R22 176 STRUCTURE ID
- 12345 PROJECT ID


NOTICE: THE INFORMATION DEPICTED ON THIS MAP CONCERNING LOCATION, TYPE, SIZE AND MATERIAL OF UNDERGROUND UTILITIES IS NOT GUARANTEED TO BE ACCURATE OR ALL INCLUSIVE. INFORMATION SHOWN WAS OBTAINED FROM AVAILABLE RECORDS. FIELD INVESTIGATION SHOULD BE CONDUCTED TO DETERMINE ACCURACY.

CITY OF FORT WAYNE  
CITY UTILITIES  
CITIZENS SQUARE  
200 E. BERRY STREET  
FORT WAYNE, IN 46802

SW 1/4 SEC. 23  
TOWNSHIP 29 N, RANGE 13 E  
MARION TWP, ALLEN CO.  
MAP SCALE : 1" = 200'

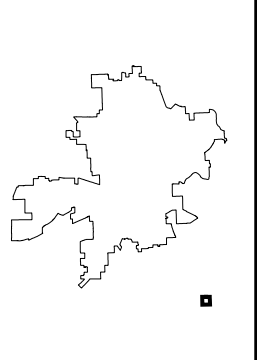

MAP NO.  
**X67**  
6/29/2023

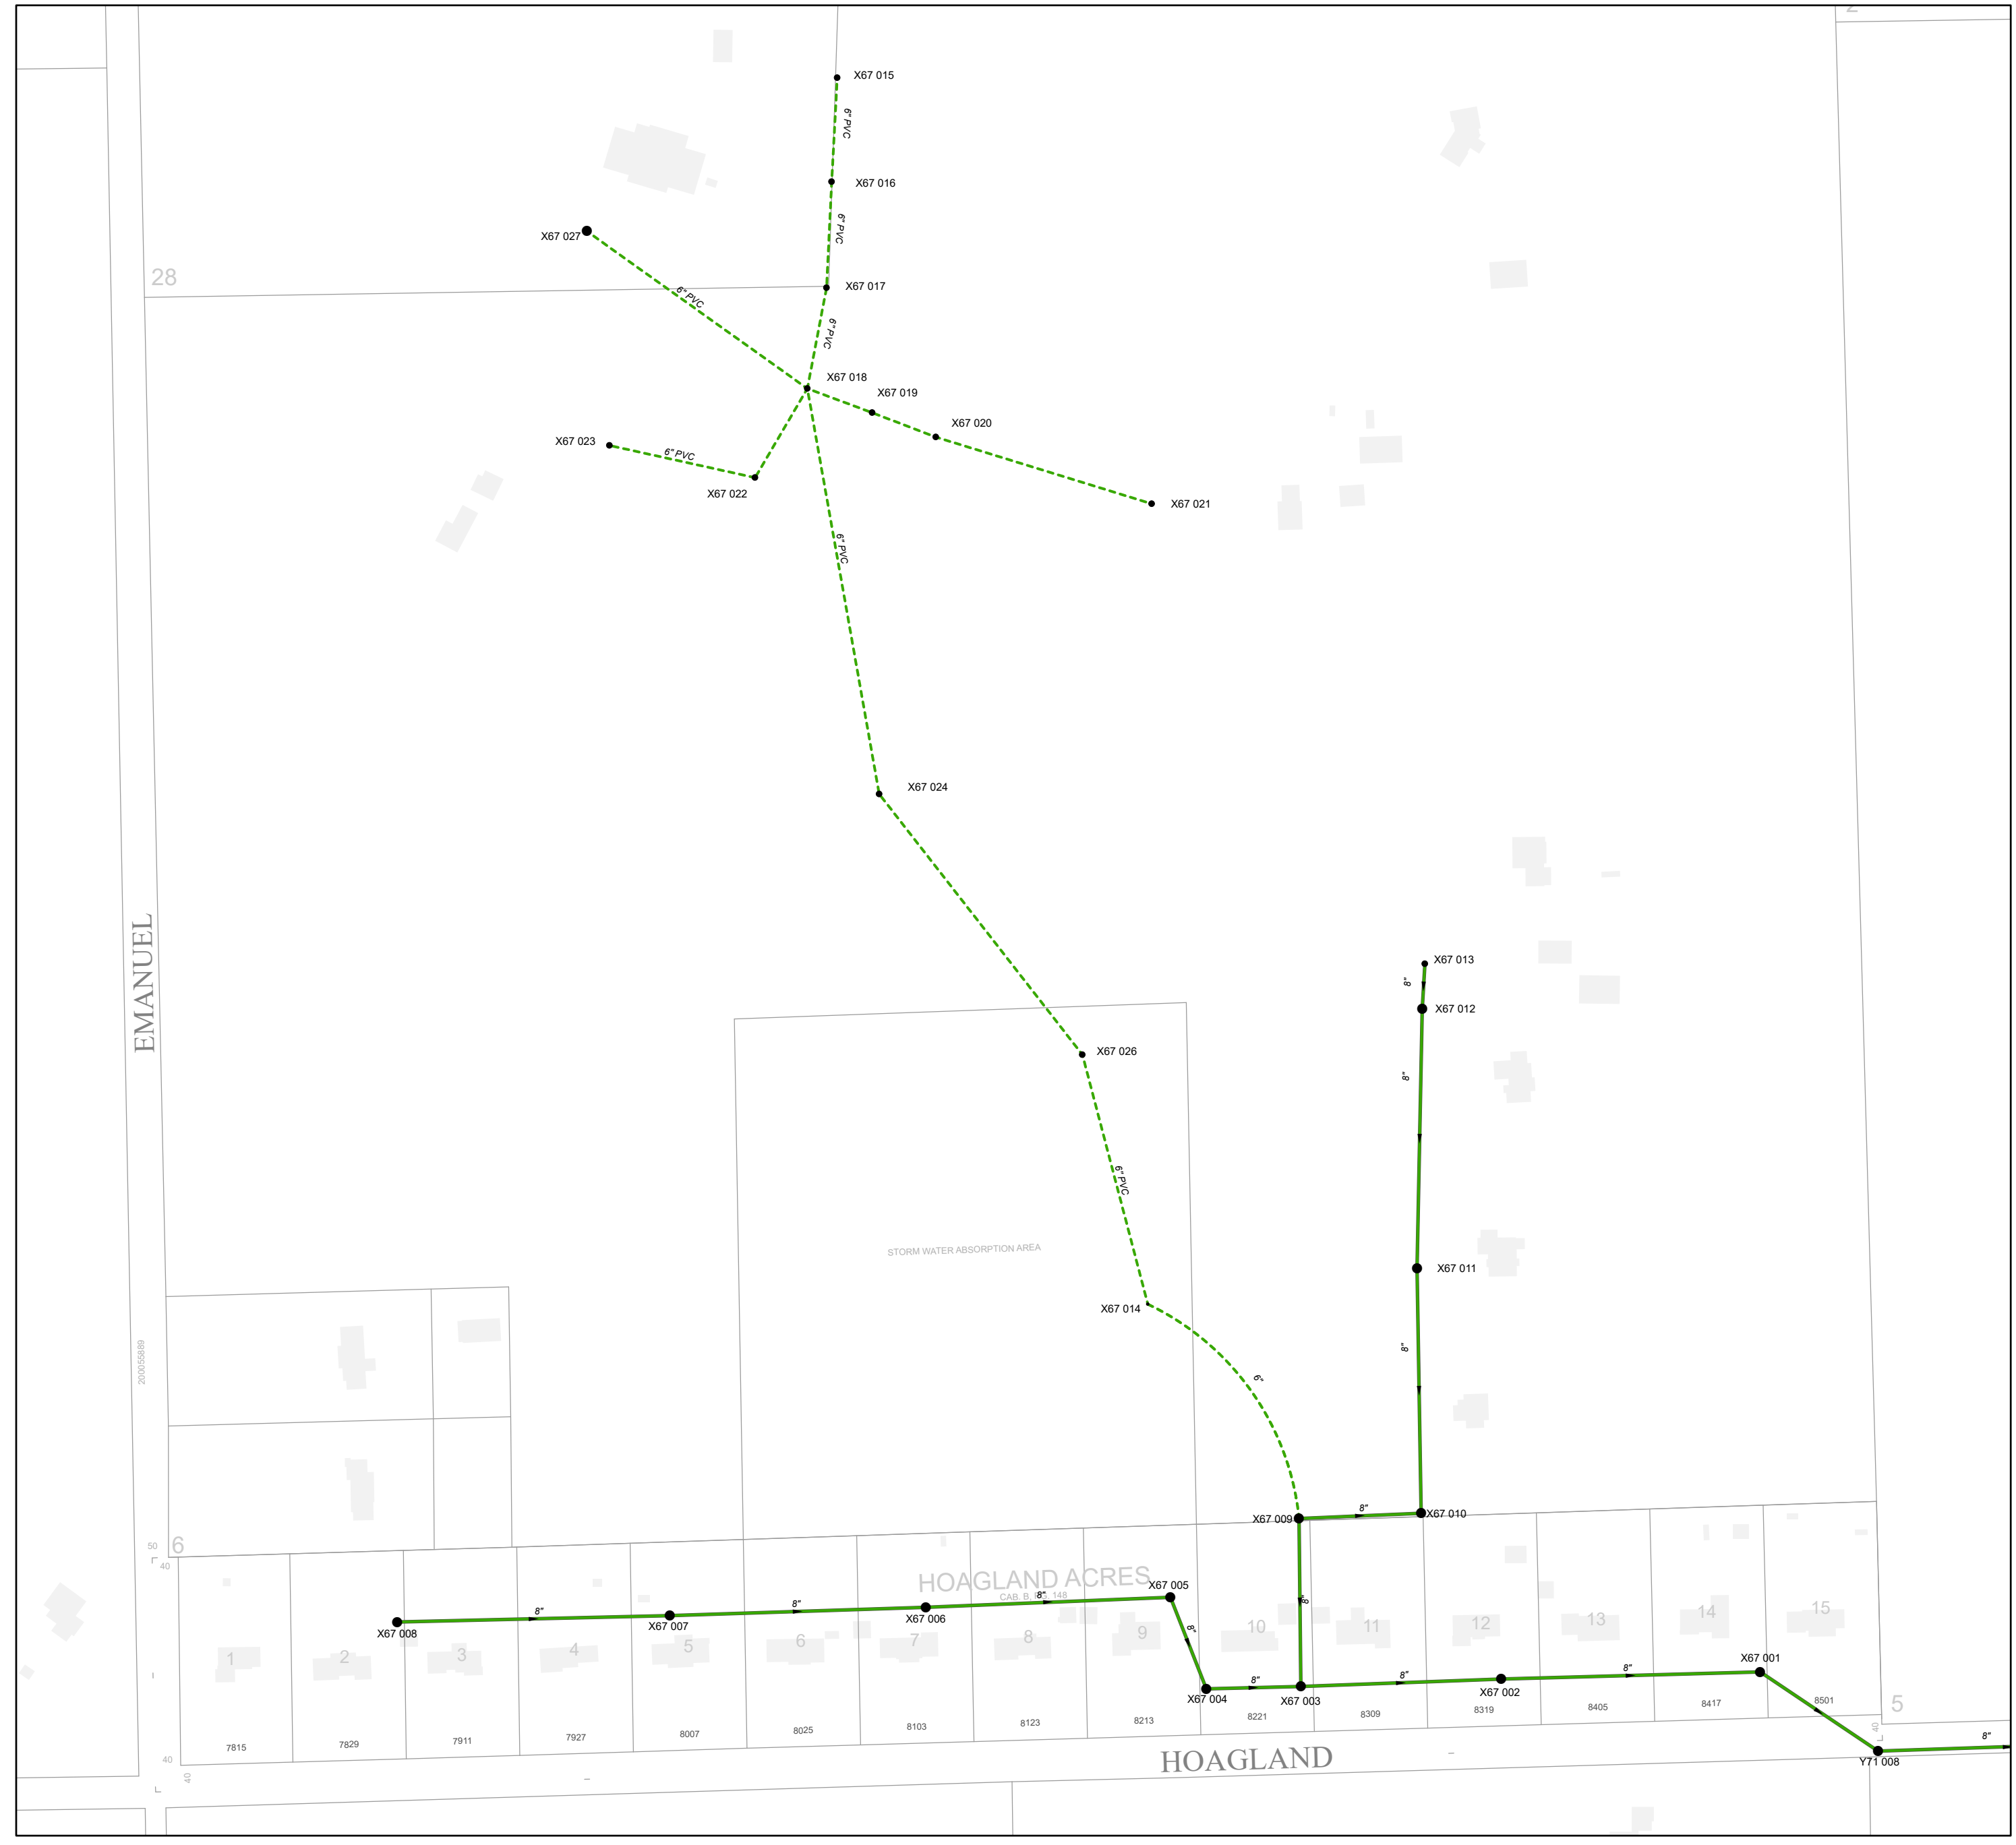

28

EMANUEL

200058489

6

40

40

STORM WATER ABSORPTION AREA

HOAGLAND ACRES  
CAB. B. 82, 148

HOAGLAND

1

2

3

4

5

6

7

8

9

10

11

12

13

14

15

7815

7829

7911

7927

8007

8025

8103

8123

8213

8221

8309

8319

8405

8417

8501

8501

8501

8501

8501

8501

8501

8501

X67 008

X67 007

X67 006

X67 005

X67 004

X67 003

X67 002

X67 001

X67 027

X67 022

X67 018

X67 017

X67 016

X67 015

X67 019

X67 020

X67 021

X67 024

X67 026

X67 014

X67 013

X67 012

X67 011

X67 010

X67 009

Y71 008