




PRODUCED BY
CITY OF FORT WAYNE
G.I.S. DEPARTMENT

NOTICE: THE INFORMATION
DEPICTED ON THIS MAP
CONCERNING LOCATION,
TYPE, AND SIZE OF STREET
INFRASTRUCTURE IS NOT
GUARANTEED TO BE
ACCURATE OR ALL
INCLUSIVE. INFORMATION
SHOWN WAS OBTAINED
FROM AVAILABLE RECORDS.
FIELD INVESTIGATION
SHOULD BE CONDUCTED TO
DETERMINE ACCURACY.


CITY OF FORT WAYNE STREET ENGINEERING

CITIZENS SQUARE
200 EAST BERRY STREET
FORT WAYNE, IN 46802

MAP SCALE : 1" = 200'
(PRINT AT 15" X 18" PAGE SIZE)

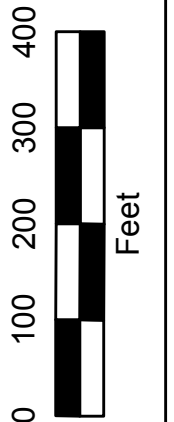


SE 1/4 SEC. 02
TOWNSHIP 29 N, RANGE 11 E
LAFAYETTE TWP, ALLEN CO.

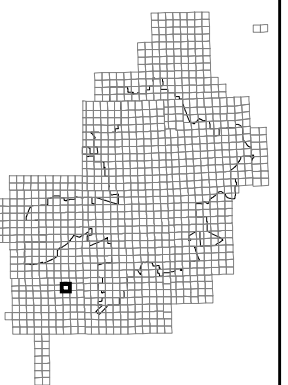

MAP NO.

A43

12/8/2015

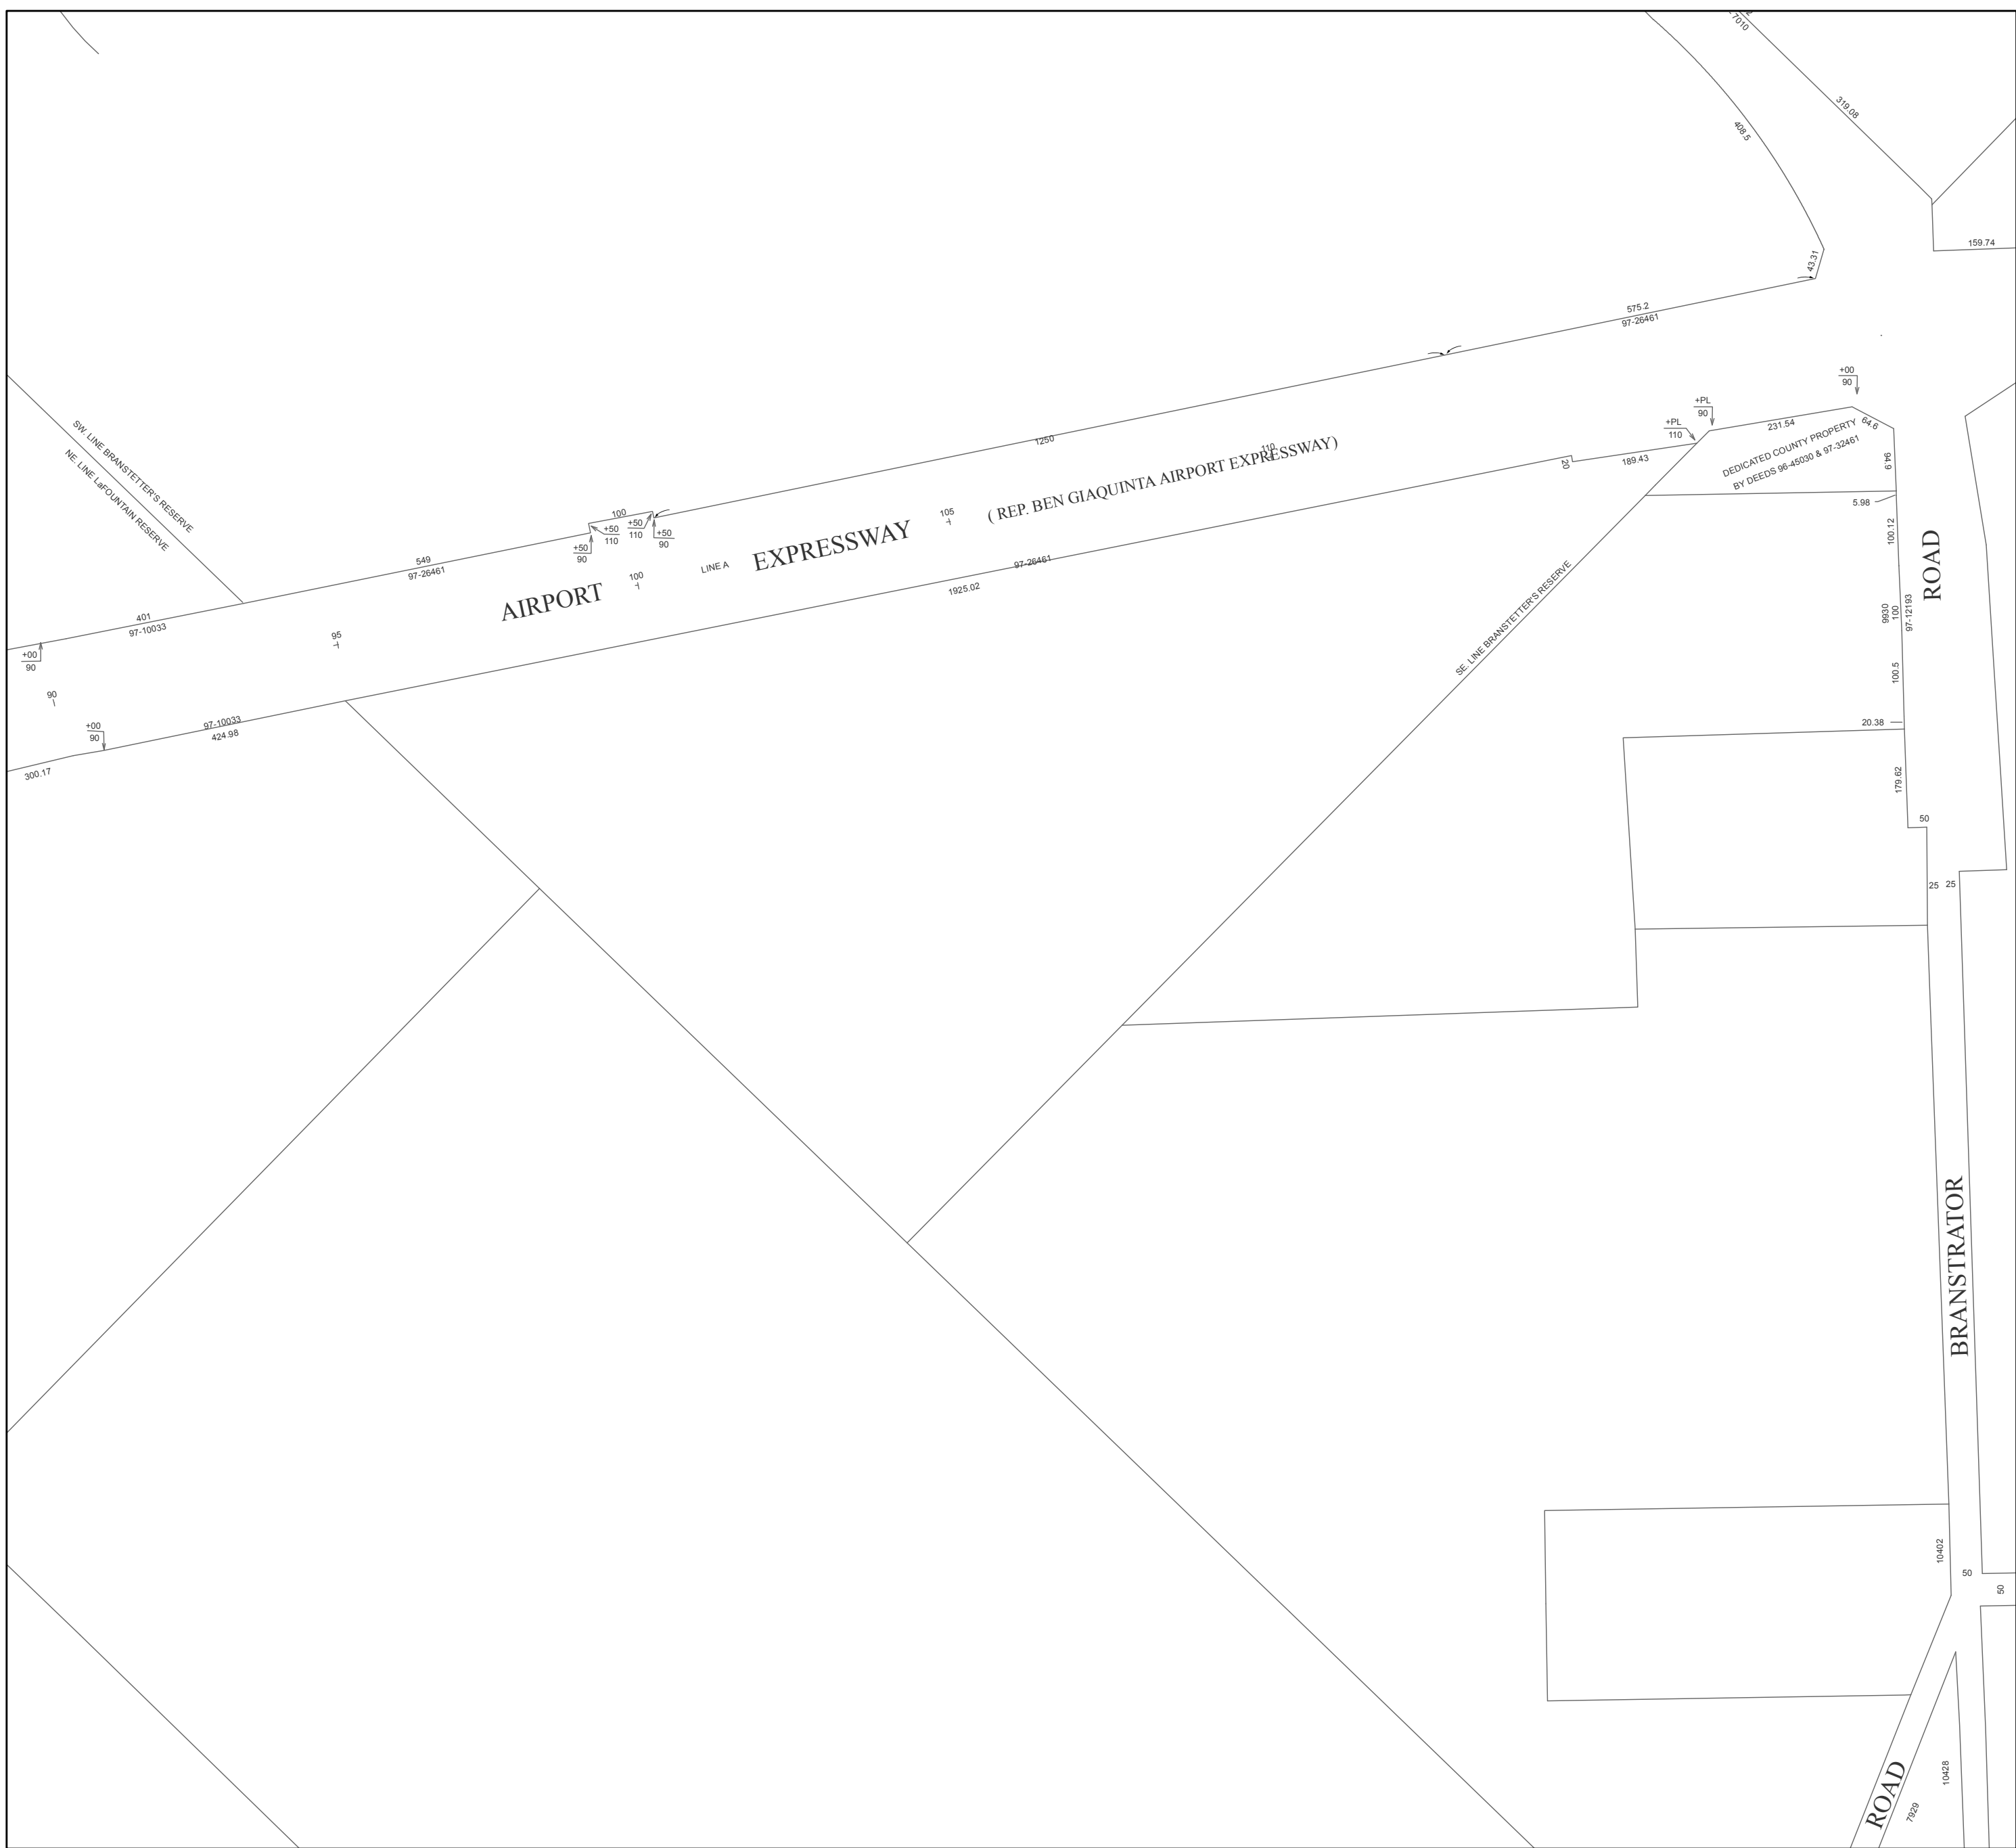

SW LINE BRANSTRETT'S RESERVE
NE LINE LAFOUNTAIN RESERVE

300.17
+00
90
90
97-10033
424.98
401
97-10033
549
97-26461

AIRPORT
LINE A EXPRESSWAY
(REP. BEN GIAQUINTA AIRPORT EXPRESSWAY)

100
+50
110
+50
110
+50
90
105
+
1250
1925.02
97-26461
SE LINE BRANSTRETT'S RESERVE

575.2
97-26461
189.43
+PL
110
+PL
90
231.54
64.6
DEDICATED COUNTY PROPERTY
BY DEEDS 96-45030 & 97-32461
5.98
6.196
100.12
9930
100
97-12193
179.62
20.38
100.5
50
25
25
BRANSTRATOR ROAD

700
408.5
318.08
43.31
159.74

ROAD
7829
10428